


PROJECT



13802 VICTORIA STREET  
FONTANA, CA 92335

CLIENT

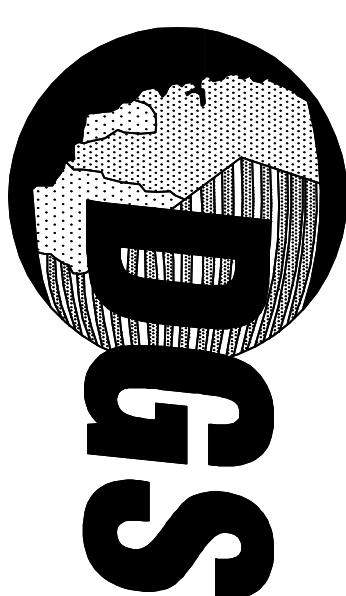

STATE OF CALIFORNIA  
DEPARTMENT OF GENERAL SERVICES  
PROJECT MANAGER  
400 B STREET, SUITE 5100  
FONTANA, CA 92335  
PROJECT DIRECTOR - REG GERN  
TELEPHONE : (919) 376-1719

DESIGNER

DMJM H&N | AECOM

999 TOWN & COUNTRY ROAD, ORANGE, CALIFORNIA 92668  
T: 714-567-2400 F: 714-543-0855 [www.dmjhm.com](http://www.dmjhm.com)

CONSULTANT

STATUS

JULY 30, 2008

ISSUE

MARK	DATE	DESCRIPTION
D	10/31/08	BID PERIOD ADDENDUM #6

PROJECT NO: 6004333.4000  
DRAWN BY: B. VANDERBURG  
CHECKED BY: B. VISSER

STAMP


SHEET TITLE

CHP SPECIFIC  
WIRING DIAGRAMS


T01-5D

### DRAWING NOTES:

1. SET DRAWING T01-00 FOR ABBREVIATIONS.
2. REFER TO DRAWING SERIES T01-06 FOR OUTLET SYMBOLS.
3. REFER TO FLOOR PLANS SHOWING OUTLET SYMBOLS FOR EXACT CABLE CONVEYANCES.
4. OUTLET SHOWN IN DETAIL C1 IS A GENERIC OUTLET THAT REPRESENTS THE TERMINATION POINT FROM ANY ONE OF THE OUTLINE SOURCES IN THE DRAWING PROVIDED.

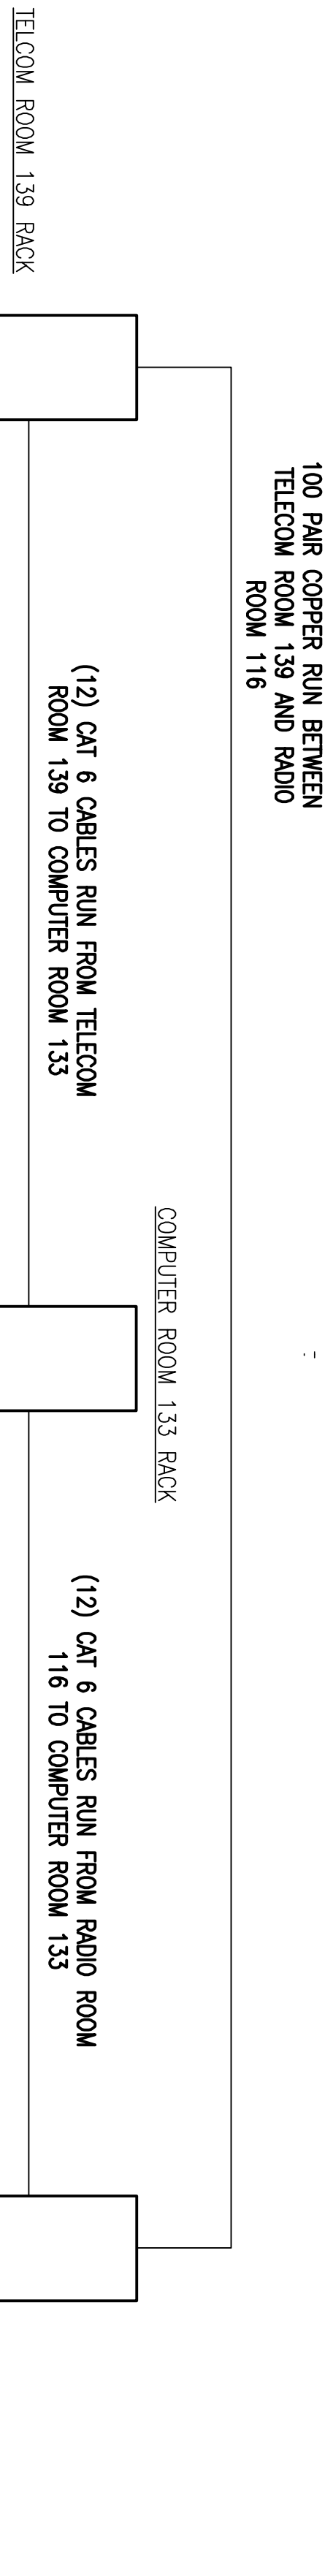


## C1 CHP CABLING DISTRIBUTION WIRING DIAGRAM

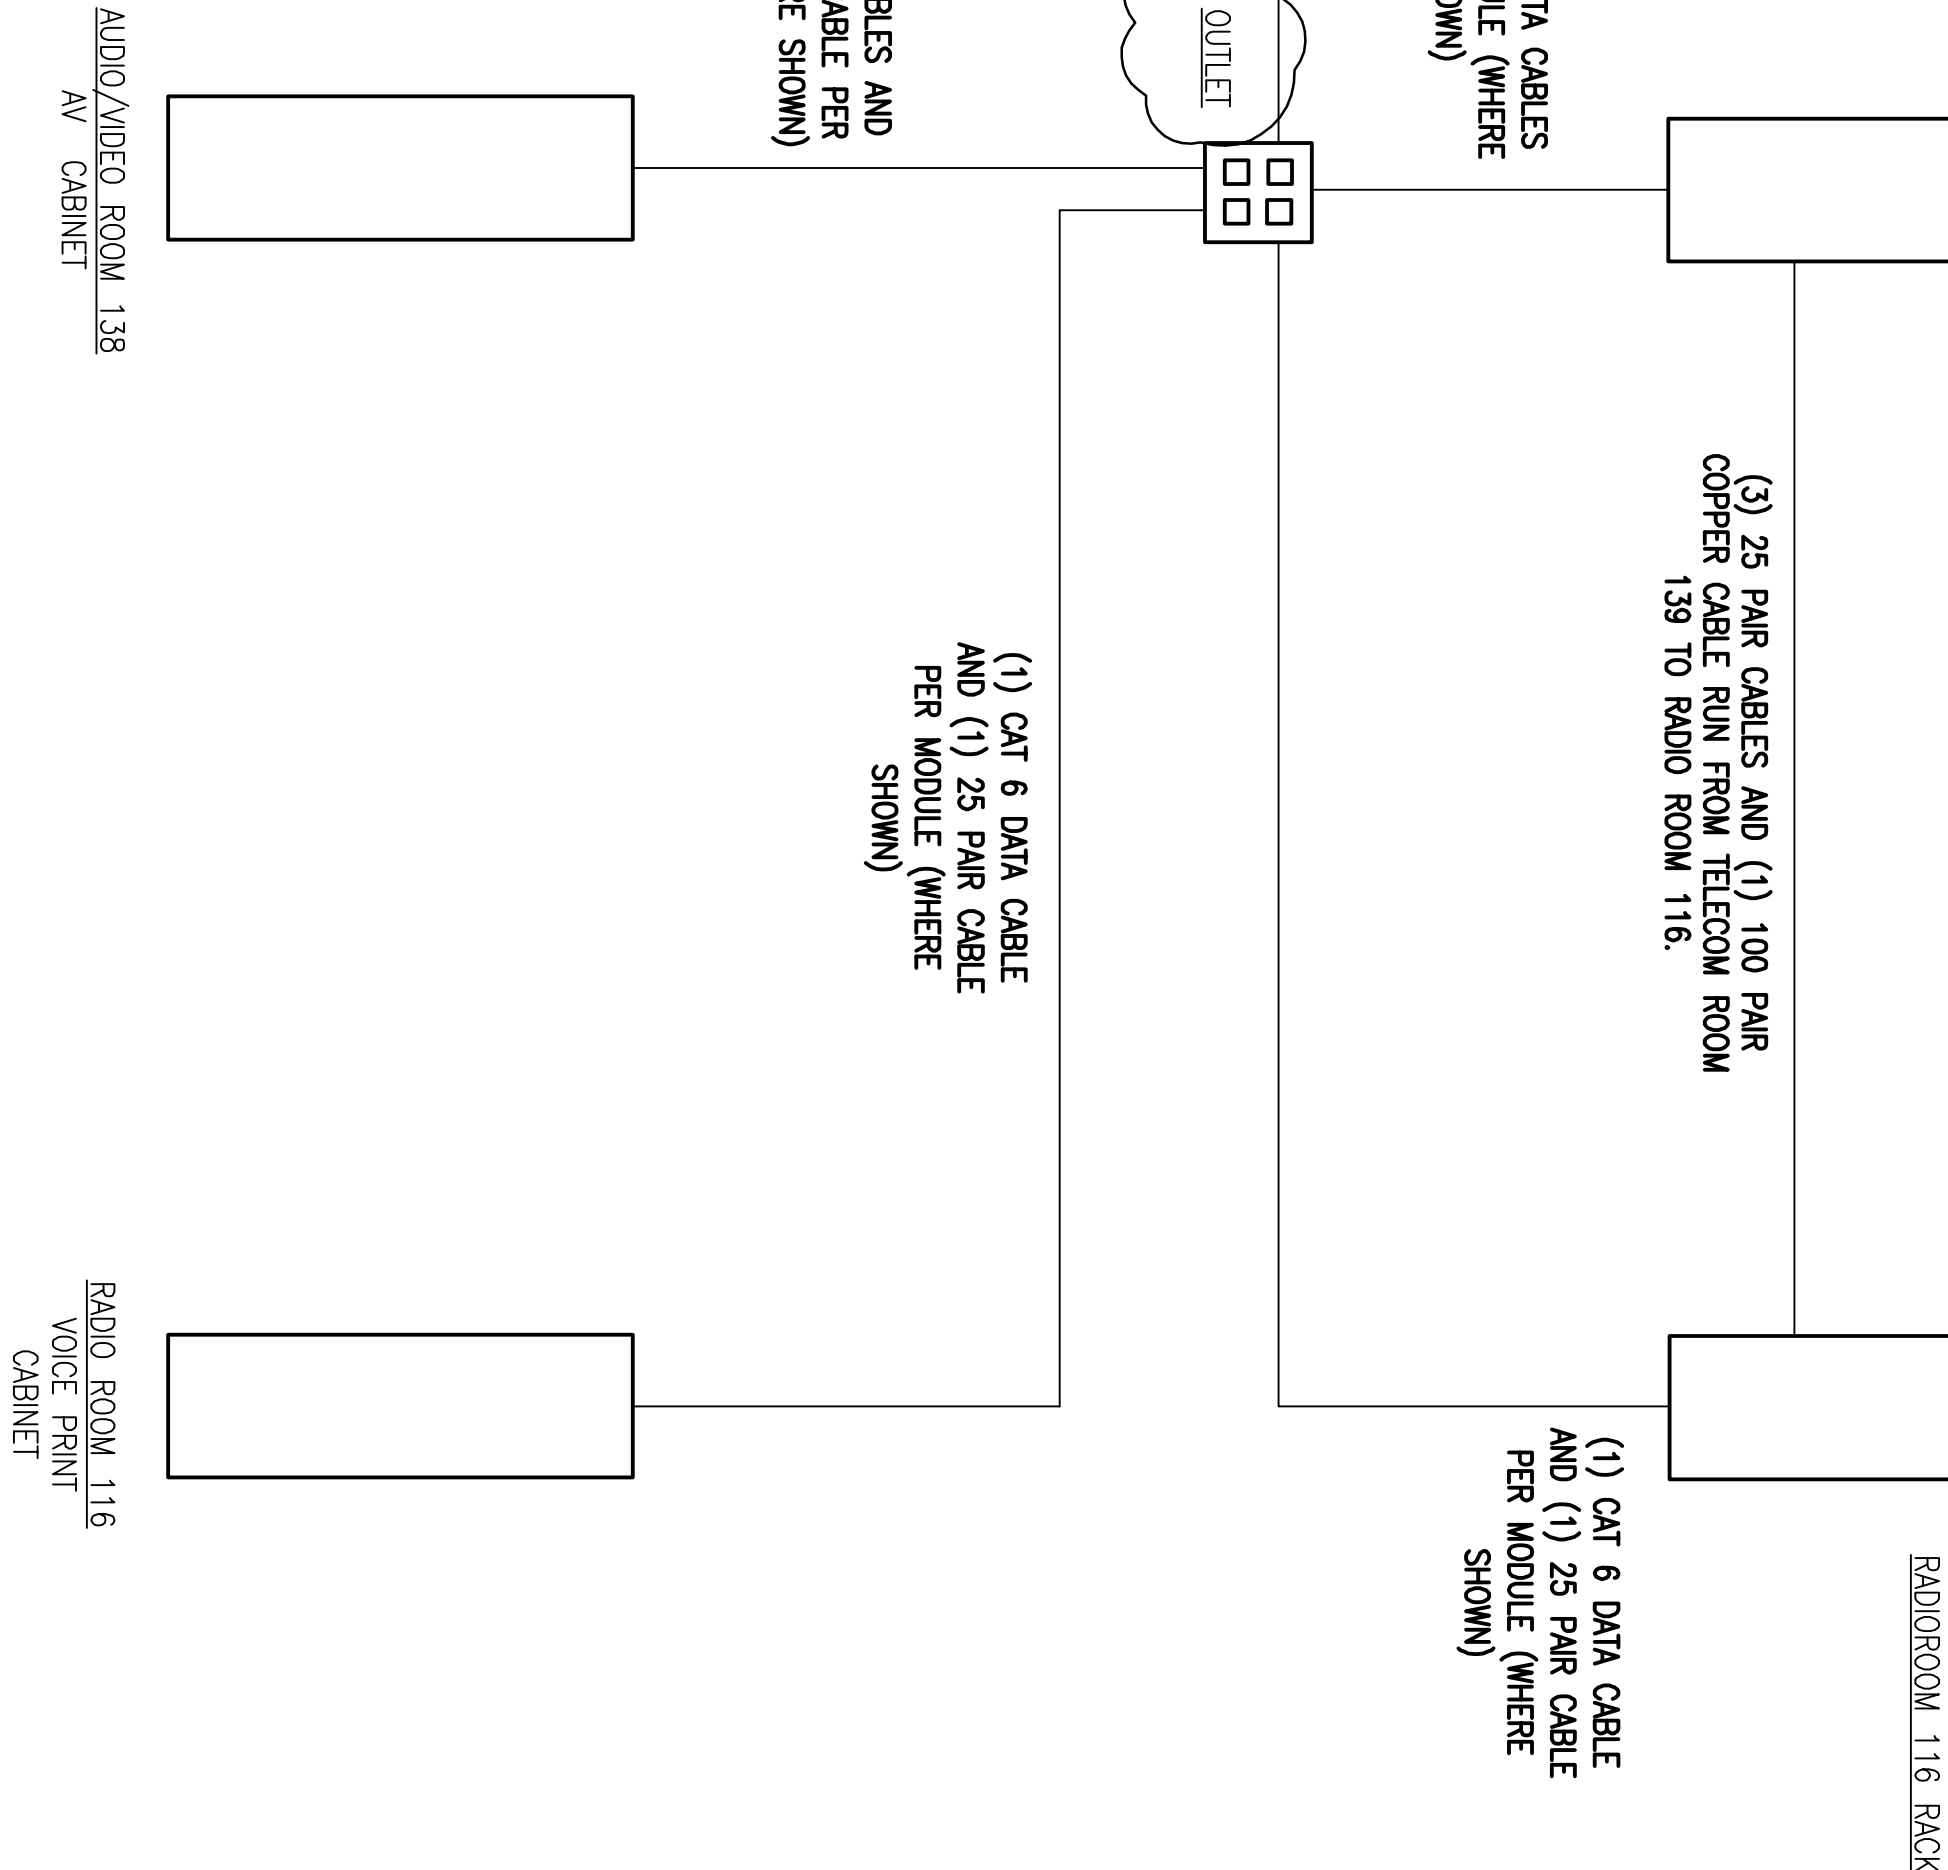

T01-5D REF:


SCALE: NTS

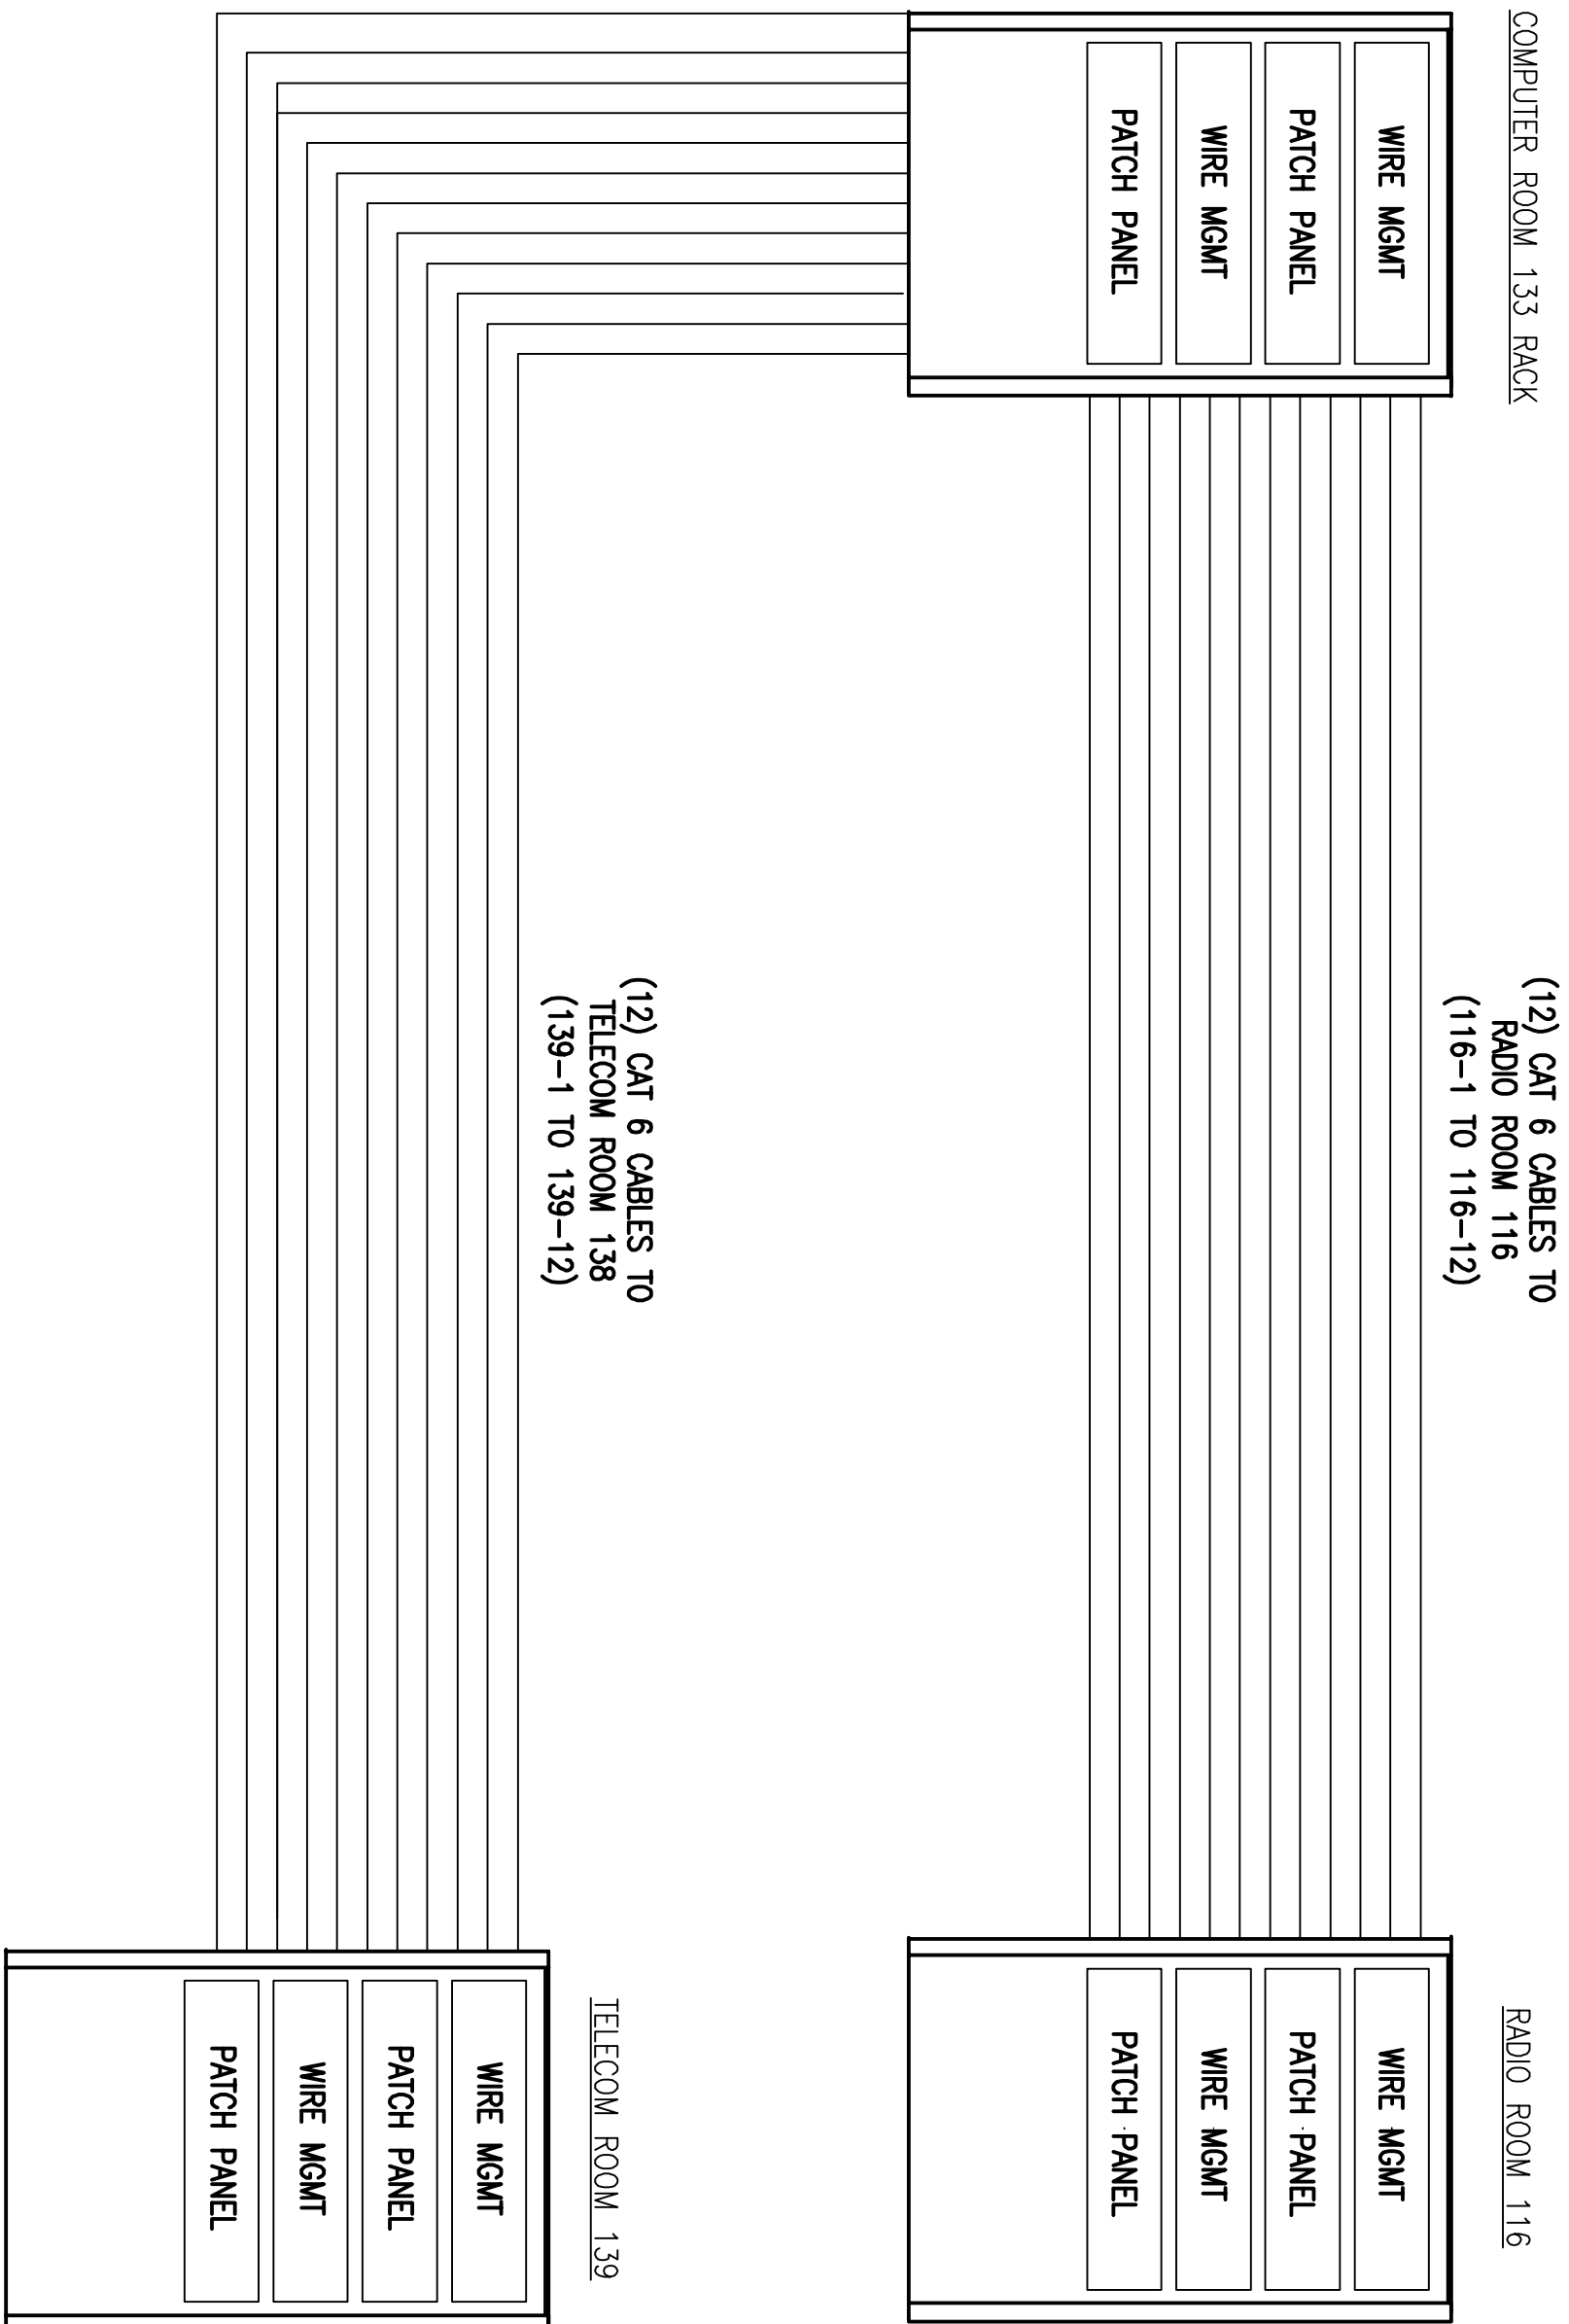

## A1 CHP VESTA AND JPS HOME RUNS

T01-5D REF:

SCALE: NTS

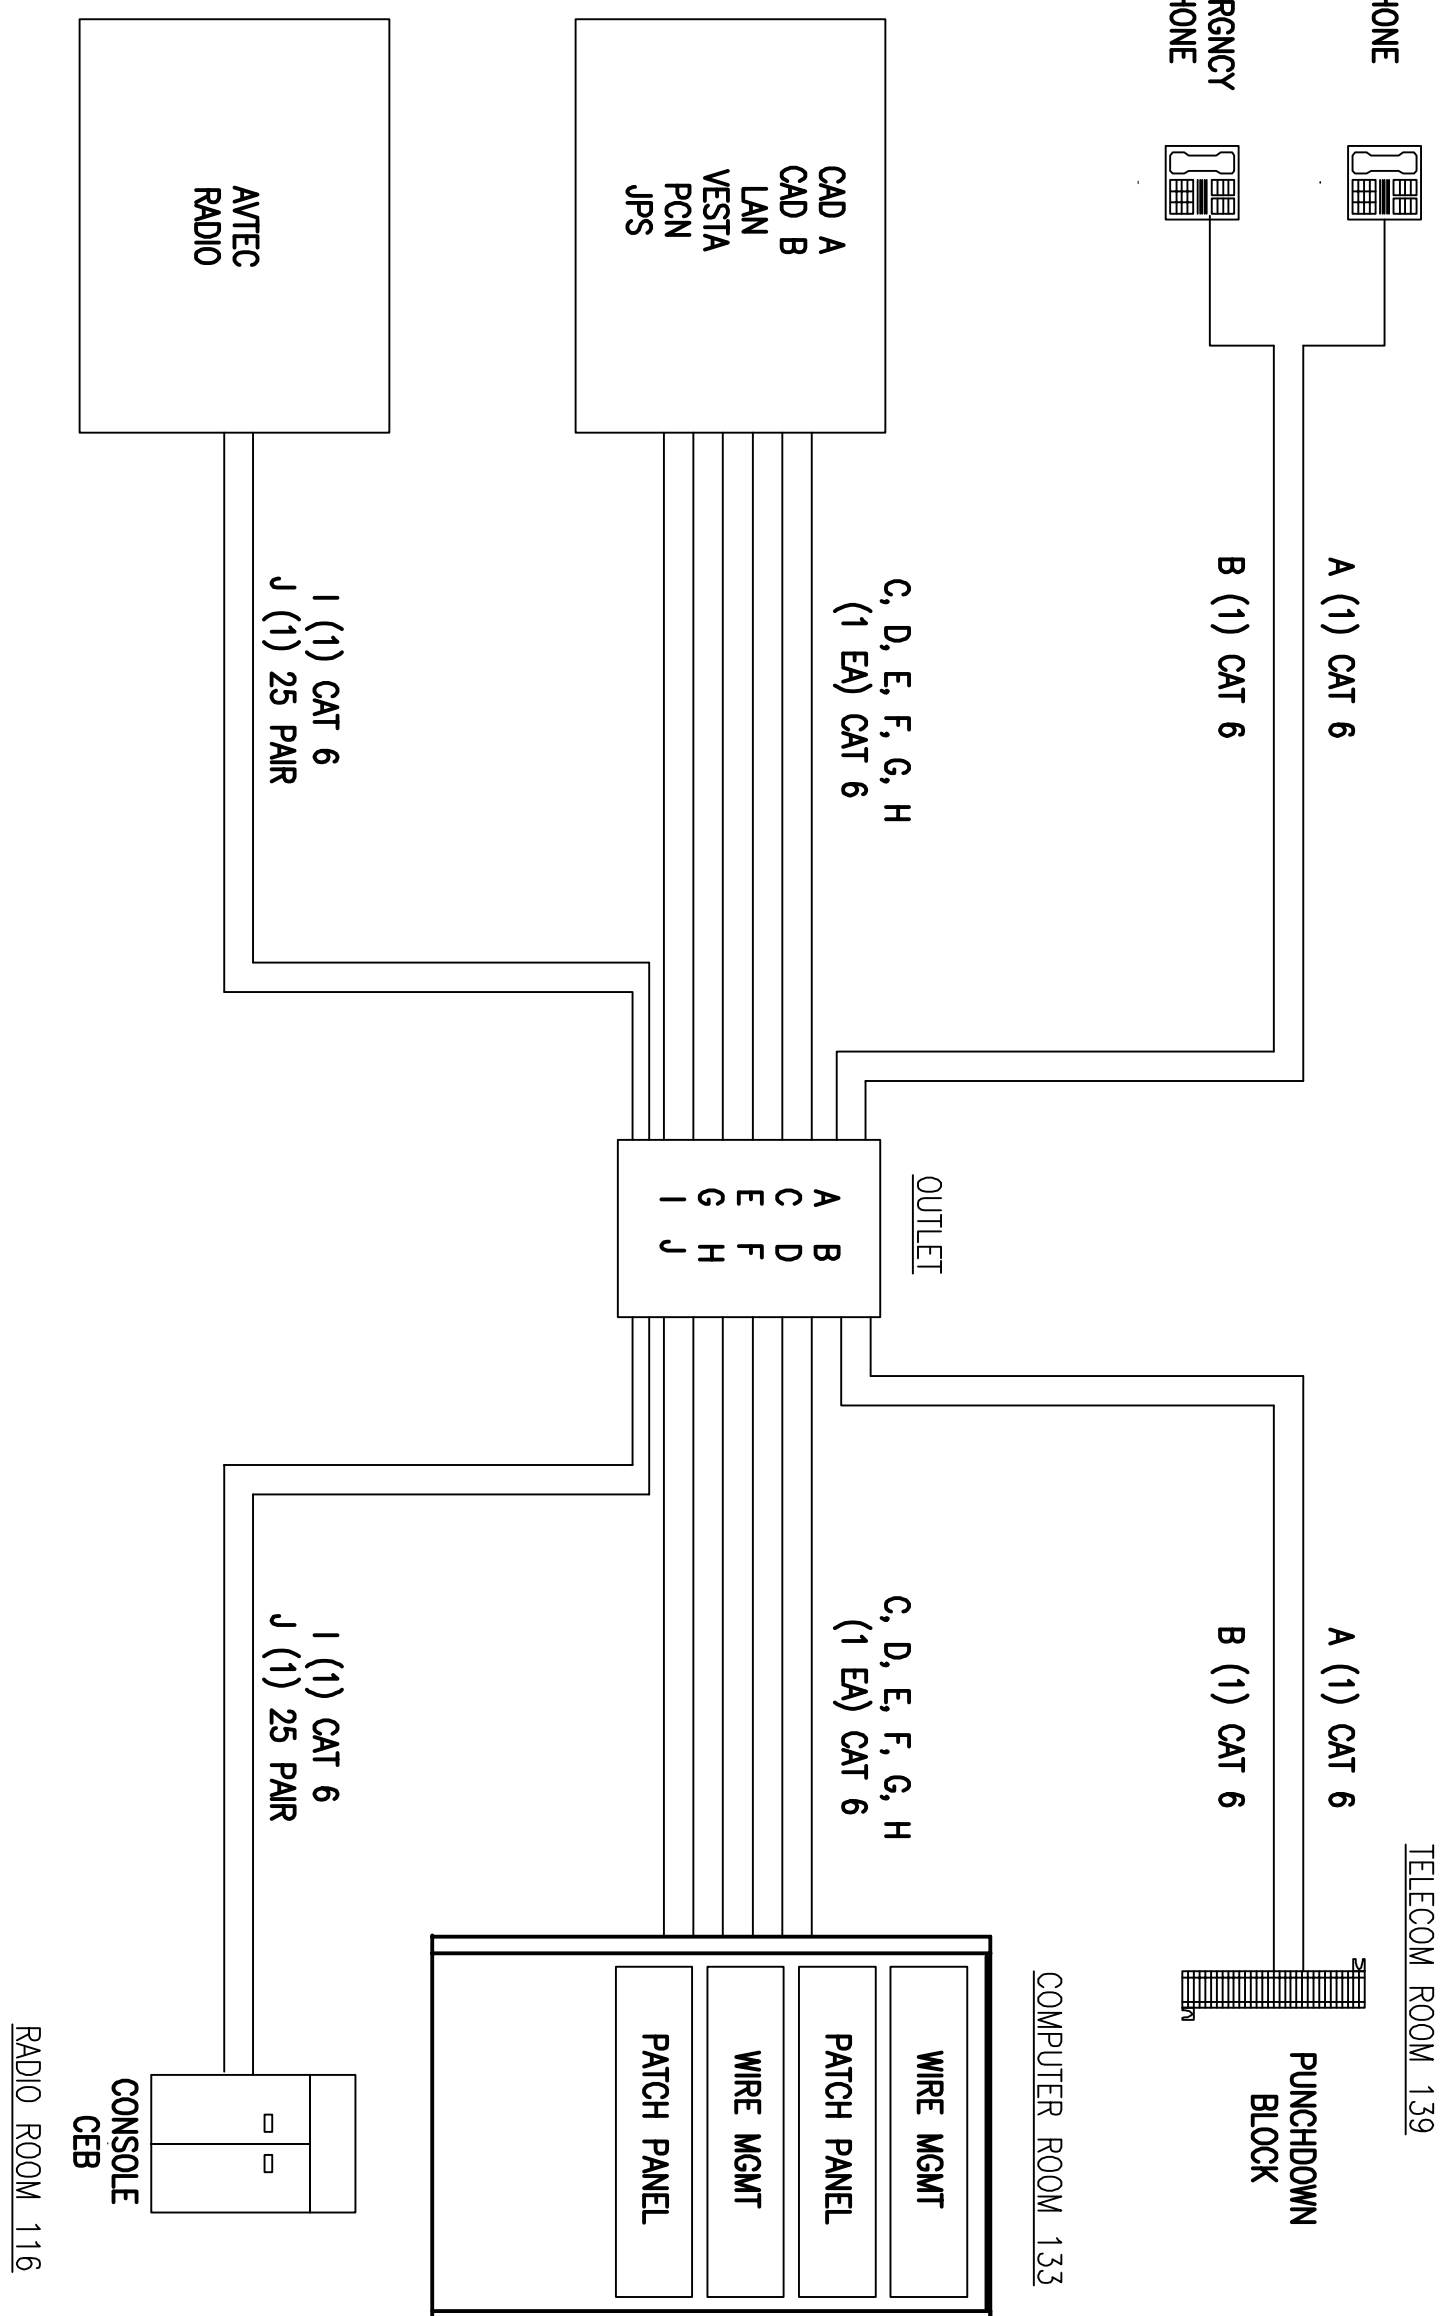

## A3 CHP/TMC CONTROL ROOM 230 FACEPLATE MODULE DISTRIBUTION

T01-5D REF:

SCALE: NTS

