

3 SECTION @ SOUTH WALL OVERHANG

| | |
|-------|-------------|
| A-501 | REF. A-201A |
|-------|-------------|

SCALE: 1/2" = 1'-0"

2 SECTION @ SOUTH WALL CANOPY


| REF. | A-2011 |
|-------|--------|
| A-501 | |

SCALE: 1/2" = 1'-0"

1 SECTION @ SOUTH WALL CANOPY

| | |
|-------|------------|
| A-501 | REF. A-201 |
|-------|------------|

SCALE: 1/2" = 1'-0"

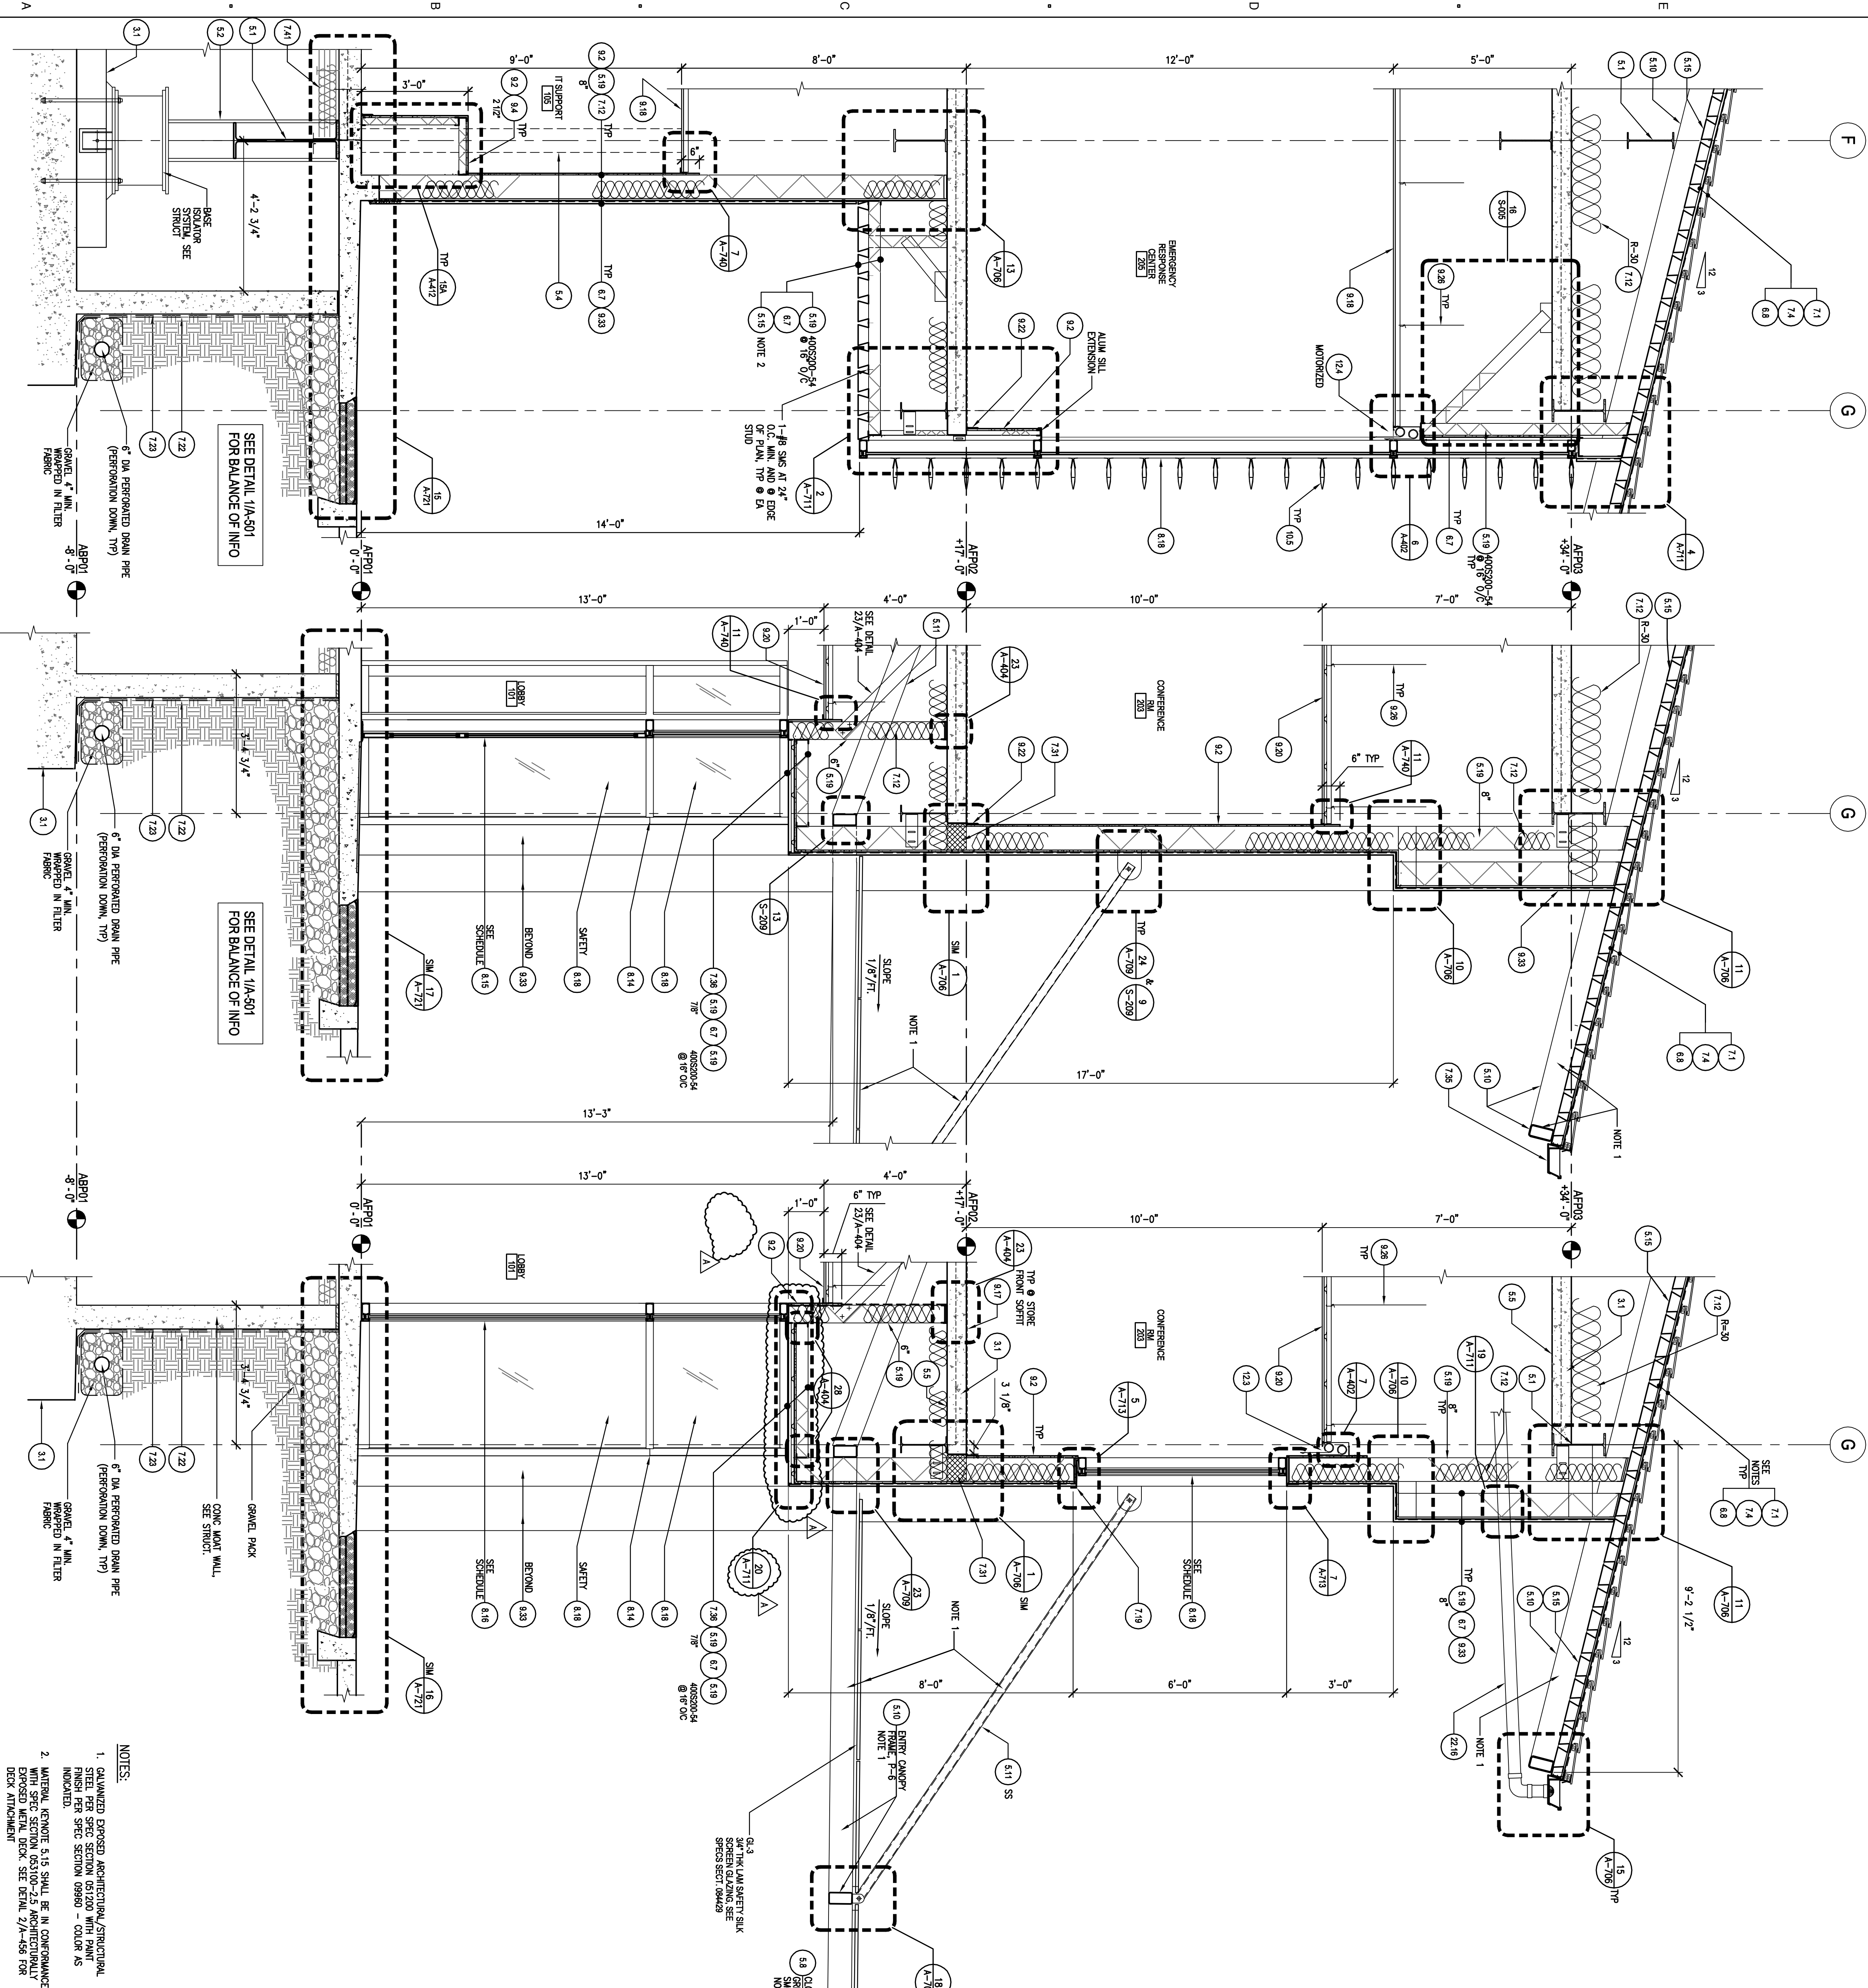

| | | | | |
|-------------|--|-------------------------------------|---|----------------------------------|
| 3.1 | CAST IN PLACE CONCRETE | 9.14 | CERAMIC TILE | DIVISION 09 FINISHES (CONTINUED) |
| 3.2 | CONCRETE FLOORING | 9.15 | WALL PANELS AND CEILING BRD | |
| 3.3 | CONCRETE CURBING | 9.16 | CONCRETE CURBING | |
| 3.4 | GRADE BEAM | 9.17 | SCHEDULED FLOORING | |
| 3.5 | CONCRETE STOP | 9.18 | SUPERSEDED ACoustICAL PANEL | |
| | | | CLD SYSTEM 232 (ACT.2) | |
| DIVISION 04 | WOODWORK | 9.19 | SUPERSEDED ACoustICAL LINER PLANK | |
| 4.1 | WOOD FLOORING | 9.20 | SUPERSEDED OVR BOARD SPLIT SYSTEM | |
| 4.2 | WOOD FLOORING | 9.21 | 1" ACoustICAL BACK Faced INSULATION BLANKET | |
| | | | | |
| DIVISION 05 | METALS | 9.22 | SCHEDULED WALL BASE | |
| 5.1 | STEEL COLUMN | 9.23 | PAINT | |
| 5.2 | STEEL COLUMN | 9.24 | ACOUSTIC INSULATION 3/4"X12"X10" | |
| 5.3 | EXPOSED STEEL BRACE | 9.26 | WALL HANGER 1/2"X4"X10" | SEE SHEET A4.0 |
| 5.4 | METAL DECK | 9.27 | 16 GA. FRAMING CLIP | |
| 5.5 | STEEL CHANNEL | 9.28 | METAL Z-CUP | |
| 5.6 | STEEL ANGLE (SEE WHERE NOTED) | 9.29 | 58# CEMENTITIOUS TILE BACKER BOARD | |
| 5.7 | STEEL PLATE (SEE WHERE NOTED) | 9.30 | REBAR | |
| 5.8 | TUBULAR STEEL (WHERE NOTED) | 9.31 | 1/2"X1/2"X1/2" PLATE WITH 1/4" JOINT | |
| 5.9 | STEEL BRACING | 9.32 | GRS-BOND POLYESTER SYSTEM (06240) | |
| 5.11 | STEEL BEAM PLATE (SEE WHERE NOTED) | 9.34 | ACCESS TO FLOORING (09000) - SEE AS NOTED | |
| 5.13 | METAL GIRDERS GALVANIZED | 9.35 | 5/8" GALV. PLATE FLESHED TIL BACKER BOARD | |
| 5.14 | ANCHOR BOLT W/ EXPANSION SHIELD | 9.37 | SCAFFOLD ATTACHMENT BLANKET | |
| 5.17 | OPEN WEB JOIST | 9.39 | TERRAZZO STAIR TREADS | |
| 5.18 | EXPANSION JOINT COVER | 9.39 | ACOUSTICAL WALL PANELS (068413) | |
| 5.19 | EXT. FOOD PROCESSING FRAMING SEE STRUCT. | | | |
| 5.20 | SEALANT (SEE WHERE NOTED) | | | |
| 5.21 | SEALANT (SEE WHERE NOTED) | | | |
| DIVISION 06 | WOOD, PLASTIC AND COMPOSITES | 10.1 | MARKER BOARD - SEE AS NOTED | |
| 6.1A | WOOD BLOCK W/ALUM. PRESSURE TREATED | 10.2 | TACK BOARD | |
| 6.1B | WOOD BLOCKING/WALLER TREATED | 10.3 | TOILET PARTITION | |
| 6.2 | WOOD BLOCKING/WALLER TREATED | 10.4 | NOT USED | |
| 6.3 | PLASTIC LINER TREATED | 10.5 | BUILDING CONCRETE (067119) | |
| 6.4 | WOOD CABINETS | 10.7 | METAL LOCKER | |
| 6.5 | MEDIUM DENSITY FIBREBOARD | 10.9 | FIRE EXTINGUISHER CABINET (FEC) | |
| 6.6 | SOLID SIBIRG/CANADIAN COUNTERTOP | 10.9 | FIRE EXTINGUISHER (FE) | |
| 6.7 | OP. GLASS WALL FACED GY. SHEATHING (06 1600) | 10.10 | METAL STORAGE SHELVING | |
| 6.8 | OP. GLASS WALL FACED GY. SHEATHING (06 1600) | 10.11 | DISHWASHER | |
| 6.9 | WOOD SHEATHING (06 1600) | 11.5 | VENDING MACHINE (N.C.) | |
| | | 11.6 | WATER DISPENSER | |
| | | 11.7 | VIDEO WALL SYSTEM (VEF) | |
| | | 11.8 | PROJECTOR (N.C.) | |
| | | 11.9 | WALL MOUNTED PLASMA TV (N.C.) | |
| | | 11.10 | CONTROL UNIT | |
| | | 11.11 | POWER UNIT | |
| | | 11.12 | POWER TOWER | |
| | | 11.13 | PAVED TOWER HOLDER | |
| DIVISION 07 | CONCRETE FLOOR, FLEES | DIVISION 12 FURNISHINGS | | |
| 7.1 | CONCRETE FLOOR, FLEES | 12.1 | MANUAL SINK/SHOE | |
| 7.2 | STAINLESS STEEL FLASHING | 12.2 | MOTORIZED BACKLASH SHAPE | |
| 7.3 | POLYURETHANE (PUC) ROOFING (072419) | 12.3 | SHOWER CURTAIN | |
| 7.4 | MEMBRANE EDGE FASTENER 8 1/2" OC | 12.4 | MOTORIZED SHOWERBLANKET SHOWER COMBO | |
| 7.5 | SAND COATED ROOF WALKWAY (072419) | 12.5 | SYSTEM INSULATION (GFI) | |
| 7.7 | ROOF ROOF INSULATION OF ACED R-30 (072419) | 12.6 | CONTROL FLOOR SINK (12616) | |
| 7.8 | ROOF ROOF INSULATION OF ACED R-30 (072419) | 12.8 | HORIZONTAL LOUVER BLINDS (122119) | |
| 7.9 | ROOF ROOF INSULATION OF ACED R-30 (072419) | | | |
| 7.10 | FIRE STOPPING SYSTEM | | | |
| 7.11 | GLASS WALL FACED PROTECTION BOARD | | | |
| 7.12 | BATT INSULATION (N.C.) | | | |
| 7.13 | INSUL. SICKEN | | | |
| 7.14 | INSUL. SICKEN | | | |
| 7.15 | INSUL. SICKEN | | | |
| 7.16 | 5/8" GLASS WALL FACED THERMAL BARRIER | | | |
| 7.17 | CRACKER | | | |
| 7.18 | EXTRUDED ALUMINUM TRIM | | | |
| 7.19 | ALUMINUM FLASHING | | | |
| 7.21 | NOT USED | | | |
| 7.22 | DAMAGE DECOMPOSITE | | | |
| 7.23 | BELOW GRADE WATERPROOFING | | | |
| 7.24 | SSST CLAMPING RING | | | |
| 7.25 | SSST CLAMPING RING | | | |
| 7.26 | SSST CLAMPING RING | | | |
| 7.27 | SEALANT (F&A) (WHERE NOTED) | | | |
| 7.28 | SEALANT (F&A) (WHERE NOTED) | | | |
| 7.38 | THERMOPLASTIC WATERPROOFING SYSTEM (071384) | | | |
| 7.39 | NOT USED | | | |
| 7.40 | 5/8" GLASS WALL FACED WATER RESISTANT | | | |
| | GYP SUBSTRATE BOARD (072419) | | | |
| 7.41 | METAL ONCE ALUMINUM THERMOPLASTIC | | | |
| 7.42 | EPDM GASKET | | | |
| 7.43 | STRAP-ON CEILING/TIONS FIREPROOFING | | | |
| 7.44 | PVC CLADDED OVER/LOW SLOPPER BY ROOF-MFR | | | |
| DIVISION 08 | DOOR/SHUTTERS | | | |
| 8.1 | DOOR | | | |
| 8.2 | DOOR | | | |
| 8.3 | FRAME PER SCHEDULE TYPE | | | |
| 8.4 | OVERHEAD COILING DOORS | | | |
| 8.5 | ACCESS DOOR/DVAL | | | |
| 8.6 | ACCESS DOOR/DVAL | | | |
| 8.7 | ACCESS DOOR/DVAL | | | |
| 8.8 | GROU. FILL | | | |
| 8.9 | AUTOMATIC DOOR BOTTOM | | | |
| 8.10 | WEATHER STRIPPING | | | |
| 8.11 | THRESHOLD | | | |
| 8.12 | POWER ASSIST DOOR W/ALUM. FRAME | | | |
| 8.13 | POWER ASSIST DOOR W/ALUM. FRAME | | | |
| 8.14 | ALUM. STOREFRONT GLASSING SYSTEM | | | |
| 8.15 | ALUM. STOREFRONT ENTRANCE DOOR | | | |
| 8.16 | GLAZED ALUMINUM CURTAIN WALL | | | |
| 8.17 | INTERIOR ALUMINUM FRAMING SYSTEM | | | |
| 8.18 | INTERIOR ALUMINUM FRAMING (SAFETY WHERE NOTED) | | | |
| 8.19 | FRITTED GLAZING | | | |
| 8.20 | SPANDREL GLAZING | | | |
| 8.21 | 1/4" THICK VISION GLASS (SAFETY WHERE NOTED) | | | |
| 8.22 | CORESTORY WINDOW | | | |
| 8.23 | SHIM | | | |
| 8.24 | SHIM | | | |
| 8.25 | SS/WALK OFF FLEET | | | |
| 8.26 | EXTRUDED ALUMINUM (LOWER LIND) | | | |
| 8.27 | INSULATED ALUMINUM GLASS PANELS | | | |
| 8.28 | EXTRUDED ALUM TRIM TO MATCH ALUM. FRAME | | | |
| 8.29 | NOT USED | | | |
| 8.30 | SOAK TUNE - TUBULAR DAYLIGHTING | | | |
| | | DIVISION 13/2 EXTERIOR IMPROVEMENTS | | |
| DIVISION 09 | FINISHES | 9.23 | CORUSSED STONE | |
| 9.1 | 1/2" OVER TYPE "X" | 9.24 | COMPOCTED SOIL | |
| 9.2 | 5/8" OVER TYPE "X" | 9.25 | PREMIER BRAN | |
| 9.3 | 1" GWS SHIRT LINER | 9.26 | CONCRETE EXAVING | |
| 9.4 | 1" GWS SHIRT LINER | 9.27 | CONCRETE EXAVING | |
| 9.5 | SLOTTED TOP TRACK | 9.28 | COMPRESSIBLE FILTER | |
| 9.6 | METAL STUO TRACK | 9.29 | CONTROL JOINT | |
| 9.7 | C&A FORMED PLUMBING CHANNEL | 9.30 | ORNAENTAL MET. FINGER/GATES | |
| 9.8 | METAL TRAIL GAVINATED | 9.31 | UNIT PAVERS | |
| 9.9 | CONCRETE FORMED CHANNEL | 9.32 | CHALK-LINK FINES AND GATES | |
| 9.10 | SHIRT-LINK STONES (CONC. OR CONC. CO.) | 9.33 | SYNTHETIC RESINENT SPRACE | |
| 9.12 | SHIRT-LINK STONES (CONC. OR CONC. CO.) | 9.34 | SYNTHETIC RESINENT SPRACE | |
| 9.13 | TERRAZZO FLOORING | 9.35 | SYNTHETIC RESINENT SPRACE | |

IDENTIFICATION STAMP
DIVISION OF THE STATE ARCHITECT
OFFICE OF REGULATION SERVICE

APPL. #: 04-109200-2


AC _____ FS _____ SS _____
DATE _____

FILE NUMBER: RESD

JULY 30, 2008

[illegible]

EXTERIOR WALL SECTIONS

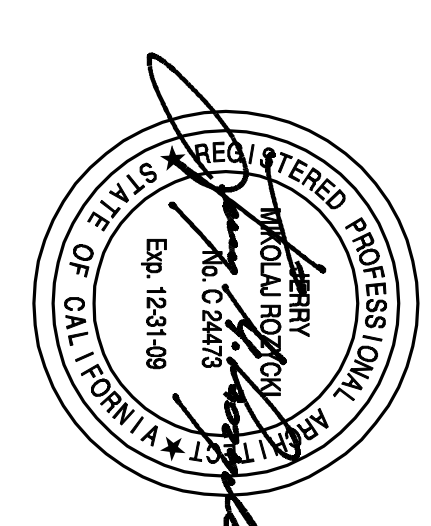

DEPARTMENT OF GENERAL SERVICES
REAL ESTATE SERVICES DIVISION
PROJECT MANAGEMENT BRANCH
400 R STREET, SUITE 5100
SACRAMENTO, CA 95814
PROJECT DIRECTOR: PAUL ALFAPANI
TELEPHONE: (916) 376-1738

DESIGNER

DMJM H&N

AECOM

999 TOWN & COUNTRY ROAD, ORANGE CALIFORNIA 92866
T: 714-567-2400 F: 714-543-0955 www.dmjn.com
CONSULTANT

DSA STAMP

A-501