


E
D
C
B
A

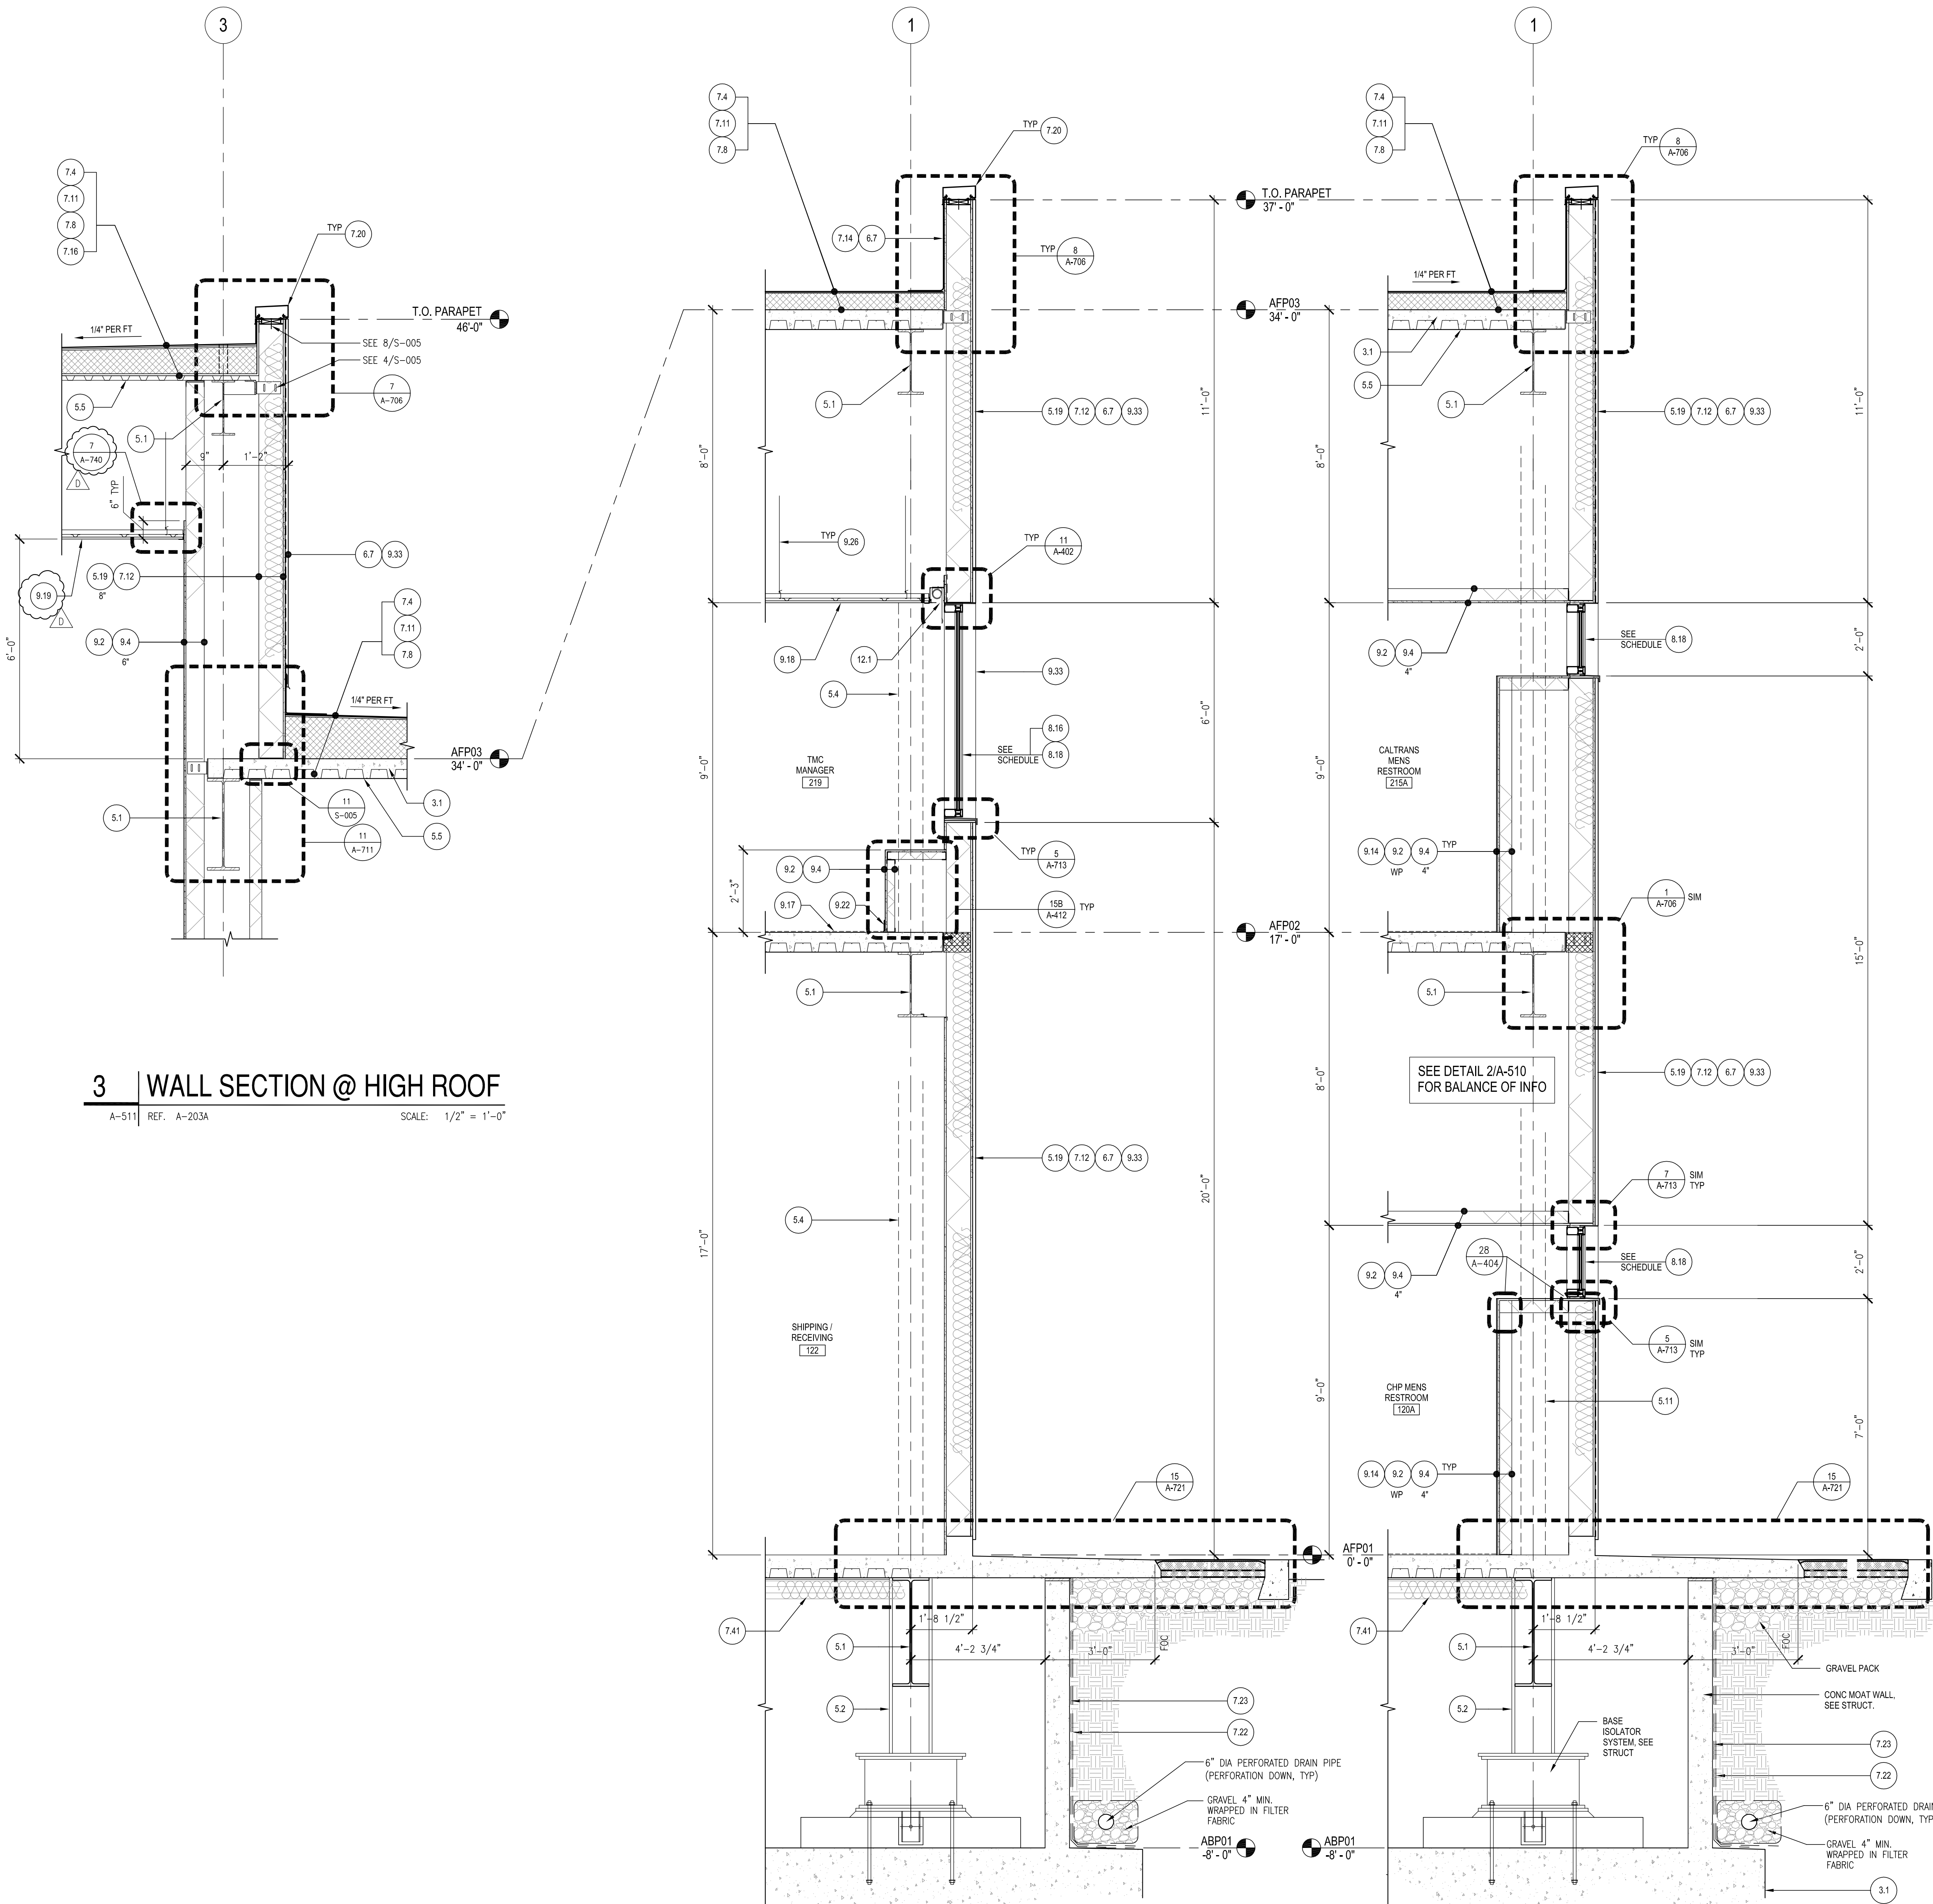

MATERIAL KEYNOTES

DIVISION 03 CONCRETE		DIVISION 09 FINISHES (CONTINUED)	
3.1	CAST IN PLACE CONCRETE	9.14	CERAMIC TILE
3.2	10 MILL VAPOR RETARDANT	9.15	REINFORCED MORTAR SETTING BED
3.3	6" CONCRETE HOUSEKEEPING PAD	9.16	WATERPROOFING MEMBRANE
3.4	GRADE BEAM	9.17	SCHEDULED FLOORING
3.5	CONCRETE STOP	9.18	SUSPENDED ACOUSTICAL PANEL
CLG SYSTEM, 2X2" (ACT-2)		9.19	SUSPENDED ACOUSTICAL LINEAR PLANK
4.1	NOT USED	9.20	SUSPENDED GYP BOARD SOFFIT SYSTEM
4.2	CMU SPLIT FACE	9.21	1" ACOUSTICAL BLACK FACED INSULATION BLANKET
DIVISION 05 METALS		9.22	SCHEDULED WALL BASE
5.1	STEEL BEAM	9.23	PAINT
5.2	STEEL COLUMN	9.24	ACOUS INSULATION, 3-INCH (UON)
5.3	EXPOSED STEEL COLUMN	9.25	TYPE "S" SCREWS @ 12" O/C (UON)
5.4	EXPOSED STEEL BRACE	9.26	WIRE HANGER 12 GA MIN (UON), SEE SHEET A-740
5.5	METAL DECK	9.27	16 GA FRAMING CLIP
5.6	STEEL CHANNEL	9.28	METAL Z-CUP
5.7	STEEL ANGLE (SST-WHERE NOTED)	9.29	5/8" CEMENTITIOUS TILE BACKER BOARD
5.8	STEEL PLATE-GALV (SST-WHERE NOTED)	9.30	REVEAL
5.9	STEEL PIPE (SST-WHERE NOTED)	9.31	EXTRUDED ALUMINUM "J" MOLDING
5.10	TUBULAR STEEL	9.32	"FRY REGLET" NO. 2054 OR EQUAL
5.11	STEEL BRACING	9.33	GYPUM BOARD CONTROL JOINT
5.12	STEEL BENT PLATE (SST-WHERE NOTED)	9.34	3-COAT CEMENT PLASTER SYSTEM (092400)
5.13	STEEL LADDER GALVANIZED	9.35	ACCESS FLOORING (096900)
5.14	METAL GRATINGS GALVANIZED	9.36	FURRING CHANNEL MIN. 20 GA, SIZE AS NOTED
5.15	METAL ROOF DECK CEILING SYSTEM (EPICORE 3.5)	9.37	5/8" GLASS MAT FACED TILE BACKER BOARD
5.16	ANCHOR BOLT W/ EXPANSION SHIELD	9.38	SOUND ATTENUATION BLANKET
5.17	OPEN WEB JOIST	9.39	TERRAZZO STAIR TREADS
5.18	EXPANSION JOINT COVER	9.40	ACOUSTICAL WALL PANELS (098413)
5.19	EXT. COLD FORMED METAL FRAMING, SEE STRUCT.	DIVISION 10 SPECIALTIES	
5.20	SAFETY & TIE BACK ANCHOR	10.1	MARKER BOARD, SIZE AS NOTED
5.21	BASE OF DESIGN MODEL: # PB75-S BY PRO-BEL	10.2	TACK BOARD
DIVISION 06 WOOD, PLASTIC AND COMPOSITES		10.3	TOILET PARTITION
6.1A	WD BLOCK-NAILER PRESSURE TREATED	10.4	NOT USED
6.1B	WOOD BLOCKING/NAILER FR TREATED	10.5	FIXED SUNSCREENS (107113)
6.2	PLYWOOD 3/4", FR TREATED	10.6	BUILDING DIRECTORY
6.3	PLASTIC LAMINATE	10.7	METAL LOCKER
6.4	WOOD CABINETS	10.8	FIRE EXTINGUISHER CABINET (FEC)
6.5	MEDIUM DENSITY FIBERBOARD	10.9	FIRE EXTINGUISHER (FE)
6.6	SOLID-SURFACING-MATERIAL COUNTERTOP	10.10	METAL STORAGE SHELVING
6.7	5/8" GLASS-MAT FACED GYP SHEATHING (081600)	10.11	NOT USED
6.8	1/2" ORIENTED STRAND BOARD (OSB)	10.12	CORNER GUARD
ROOF SHEATHING (081600)		10.13	CRASH GUARD
DIVISION 07 THERMAL & MOISTURE PROTECTION		10.14	NOT USED
7.1	CONCRETE ROOF TILES	10.15	DOOR STOP (FLOOR MOUNTED)
7.2	STAINLESS STEEL FLASHING	DIVISION 11 EQUIPMENT	
7.3	NOT USED	11.1	REFRIGERATOR
7.4	POLYVINYL-CHLORIDE (PVC) ROOFING (075419)	11.2	RANGE-STOVE TOP
7.5	MEMBRANE EDGE FASTENER @12" OC	11.3	MICROWAVE OVEN
7.6	SAND COATED ROOF WALKWAY (075419)	11.4	DISHWASHER
7.7	RIGID ROOF INSULATION OF AGED R=30 (075419)	11.5	VENDING MACHINE (N.I.C.)
OR 5 1/2" MIN. (UON)		11.6	MOTORIZED PROJECTION SCREEN
7.8	RIGID ROOF INSUL TAPERED R=30 or 5.5" MIN (075419)	11.7	VIDEO WALL SYSTEM (GFEI)
7.9	NOT USED	11.8	PROJECTOR (N.I.C.)
7.10	FIRE STOPPING SYSTEM	11.9	WALL MOUNTED PLASMA TV (N.I.C.)
7.11	1/2" GLASS MAT FACED PROTECTION BOARD	11.10	CONTROL UNIT
7.12	BATT INSULATION R=19 (UON)	11.11	POWER UNIT
7.13	INSECT SCREEN	11.12	CONDUIT
7.14	PVC MEMBRANE FLASHING	11.13	PAPER TOWEL HOLDER
7.15	PVC WRAP AROUND PIPE SEAL	DIVISION 12 FURNISHINGS	
7.16	5/8" GLASS MAT FACED THERMAL BARRIER	12.1	MANUAL SUNSHADE
7.17	CRICKET	12.2	MOTORIZED BLACKOUT SHADE
7.18	EXTRUDED ALUMINUM TRIM	12.3	MANUAL SUNSHADE/BLACKOUT SHADE COMBO
7.19	ALUMINUM FLASHING	12.4	MOTORIZED SUNSHADE/BLACKOUT SHADE COMBO
7.20	FORMED SHEET S.S. COPING	12.5	SYSTEM (N.I.C.)
7.21	NOT USED	12.6	CONTROL CONSOLES (GFEI)
7.22	DRAINAGE GEOCOMPOSITE	12.7	ENTRANCE FLOOR GRILLE (124816)
7.23	BELOW GRADE WATERPROOFING	12.8	HORIZONTAL LOUVER BLINDS (122113)
7.24	SST CLAMPING RING	DIVISION 14 EQUIPMENT	
7.25	PREFABRICATED ROOF CURB-INSULATED	14.1	HYDRAULIC ELEVATORS (142400)
7.26	SEALANT WITH BACKER ROD	DIVISION 22 PLUMBING	
7.27	SEALANT (FR & ACST WHERE NOTED)	22.1	ROOF DRAIN
7.28	NEOPRENE WASHER OR PAD	22.2	OVERFLOW DRAIN
7.29	#30 FELT	22.3	VENT THRU ROOF
7.30	FIRE TRACK SHADOWLINE	22.4	ELECTRIC WATER COOLER
7.31	FIRE SAFING INSULATION	22.5	KITCHEN SINK
7.32	EPDM GASKET	22.6	SERVICE SINK
7.33	20 GA GALVANIZED SPLASH PAN (076200)	22.7	WATER CLOSET
7.34	DOWN SPOUT (076200)	22.8	LAVATORY
7.35	20 GA GALV. GUTTER (076200)	22.9	URINAL
7.36	PERFORATED SHEET ALUMINUM (ALP-1)	23.0	FLOOR DRAIN
7.37	GALV. METAL FLASHING (076200)	23.1	AREA DRAIN
7.38	THERMOPLASTIC WATERPROOFING SYSTEM (071354)	23.2	FLOOR SINK
7.39	NOT USED	23.3	SUMP
7.40	5/8" GLASS-MAT FACED WATER RESISTANT	23.4	PORTABLE EYE WASH STATION
GYP SUBSTRATE BOARD (075419)		23.5	WATER HYDRANT
7.41	MECHANICALLY FASTENED FIBERGLASS	23.6	RAIN GUTTER DRAIN PIPING
INSULATION BOARD R=13		23.7	VACUUM EXHAUST
7.42	SPRAY-ON CEMENTITIOUS FIREPROOFING	23.8	ROOF RECEPTOR
7.43	SEALANT TAPE	23.9	FLOOR CLEANOUT
7.44	PVC CLADDED OVERFLOW SCUPPER BY ROOF MFR	DIVISION 23 HVAC	
DIVISION 08 OPENINGS		23.1	BOILER FLUE
8.1	DOOR	23.2	LINEAR DIFFUSER
8.2	FRAME PER SCHEDULE TYPE	23.3	EXHAUST FAN
8.3	FRAME ANCHOR	23.4	DUCT
8.4	OVERHEAD COILING DOORS	23.5	DIFFUSER
8.5	ACCESS DOOR-WALL	23.6	UNIT HEATER
8.6	ACCESS DOOR CEILING	23.7	INTAKE VENTILATOR
8.7	SOUND RETARDANT DOOR-STC 55	23.8	E/G EXHAUST PIPE
8.8	GROUT FILL	23.9	CRAC UNIT
8.9	AUTOMATIC DOOR BOTTOM	23.10	FIRE DAMPER
8.10	WEATHER-STRIPPING	23.11	RETURN AIR TRANSFER GRILLE
8.11	THRESHOLD	DIVISION 26 ELECTRICAL	
8.12	BREAK MET TRIM TO MATCH AL FRAME	26.1	LIGHT FIXTURE
8.13	POWER ASSIST DOOR - WALL PLATE	26.2	CARD READER
8.14	ALUM. STOREFRONT GLAZING SYSTEM	26.3	CABLE TRAY
8.15	ALUM. STOREFRONT ENTRANCE DOOR	26.4	EQUIPMENT RACKS
8.16	GLAZED ALUMINUM CURTAIN WALL	26.5	EMERG. ENGINE GENERATOR (GFCI)
8.17	INTERIOR ALUMINUM FRAMING SYSTEM	26.6	CONDUITS
8.18	1" INSULATING GLAZING (SAFETY WHERE NOTED)	26.7	DUCT BANK
8.19	FRITTED GLAZING	26.8	RADIO RACKS (GFEI)
8.20	SPANDREL GLAZING	26.9	ANTENNA MOUNTING
8.21	1/4" THICK VISION GLASS (SAFETY WHERE NOTED)	26.10	LIGHTNING PROTECTION
8.22	CLERESTORY WINDOW	26.11	PANEL - SEE SCHEDULE
8.23	SHIM	DIVISION 31/32 EXTERIOR IMPROVEMENTS	
8.24	KNOX BOX	31.1	SAND
8.25	SS WALK-OFF GRILLE	31.2	CRUSHED STONE
8.26	EXTRUDED ALUMINUM LOUVER (UON)	31.3	COMPACTED SOIL
8.27	INSULATED BLANK-OFF PANELS	31.4	PERIMETER DRAIN
8.28	EXTRUDED ALUM TRIM TO MATCH ALUM FRAME	31.5	ASPHALT PAVING
8.29	NOT USED	31.6	CONCRETE PAVING
8.30	SOLAR TUBE-TUBULAR DAYLIGHTING	31.7	EXPANSION JOINT
DIVISION 09 FINISHES		31.8	COMPRESSIBLE FILLER
9.1	1/2" GWB TYPE "X"	31.9	CONTROL JOINT
9.2	5/8" GWB TYPE "X"	31.11	ORNAMENTAL MTL FENCES+GATES
9.3	1" GWB SHAFT LINER	31.12	UNIT PAVERS
9.4	20 GA MET STUD @ 16" O/C (UON), SEE SHEET A-404	DIVISION 32 EXTERIOR IMPROVEMENTS	
9.5	SLOTTED TOP TRACK	32.1	CHAIN-LINK FENCES AND GATES
9.6	METAL STUD TRACK	32.2	SYNTHETIC RESILIENT SURFACE
9.7	COLD FORMED FURRING CHANNEL		
9.8	METAL TRIM GALVANIZED		
9.9	FRAMING ANGLE, MIN 20 GA GALV		
9.10	6"x110 MIL FLUSH MOUNT BACKING FOR MTL STUDS		
9.11	SHAFT WALL STUDS MIN. 20 GA @ 24" OC (UON)		
9.12	SHAFT J RUNNER		
9.13	TERRAZZO FLOORING		

NOTE: 1. NUMBERS IN PARENTHESIS () INDICATE REFERENCED SPECIFICATION SECTION
2. FOR LIGHT GAGE METAL FRAMING AND ANCHORING DETAILS SEE SHEET A-404

PROJECT



CLIENT



STATE OF CALIFORNIA
DEPARTMENT OF GENERAL SERVICES
PROJECT MANAGEMENT BRANCH
400 R STREET, SUITE 5100
SACRAMENTO, CA 95814
PROJECT DIRECTOR : RAFAT ALAFRANJI
TELEPHONE : (916) 376-1738

DESIGNER

DMJM H&N | AECOM

999 TOWN & COUNTRY ROAD, ORANGE CALIFORNIA 92668
T: 714-567-2400 F: 714-543-0955 www.dmjmh.com

CONSULTANT

DSA STAMP

IDENTIFICATION STAMP
DIVISION OF THE STATE ARCHITECT
OFFICE OF REGULATION SERVICE

APPL. #: 04-109200-2

AC DATE FLS SS

FILE NUMBER: RESD

STATUS

JULY 30, 2008

ISSUE


D	10/31/08	BID PERIOD ADDENDUM #6
MARK	DATE	DESCRIPTION

PROJECT NO: 60004333.4000

DRAWN BY: JM

CHECKED BY: JR

STAMP

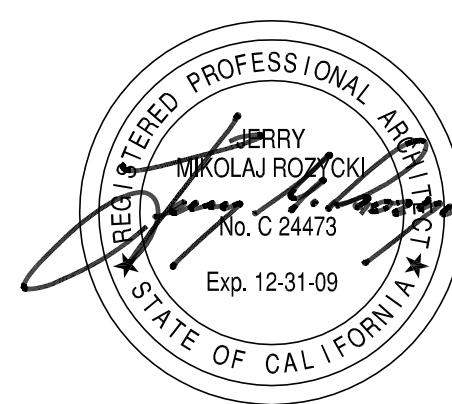

SHEET TITLE

EXTERIOR
WALL SECTIONS

A-511