


MATERIAL KEYNOTES	
DIVISION 02 CONCRETE	DIVISION 06 FINISHES (CONTINUED)
3.1 CAST IN PLACE CONCRETE	914. CORAMACT TILE
3.2 10 MIL VAPOR RETARDANT	915. REINFORCED MORTAR SETTING BED
3.3 6" CONCRETE HOUSEKEEPING PAD	916. WATERPROOFING MEMBRANE
3.4 GRADE BEAM	917. SCHEDULED FLOORING
3.5 CONCRETE STOP	918. SUSPENDED ACoustICAL PANEL
DIVISION 04 MASONRY	919. SUSPENDED ACoustICAL LINER PLANK
4.1 (NOT USED) V. A	920. SUSPENDED GYP BOARD SOFFIT SYSTEM
4.2 CONCRETE FACE	921. 1" ACoustICAL BLACK FACED INSULATION BLANKET
DIVISION 05 METALS	922. SCHEDULED WALL BASE
5.1 STEEL COLUMN	923. ACQUIS INSULATION 3/4" (100)
5.2 EXPOSED STEEL COLUMN	924. STEEL COLUMN
5.3 EXPOSED STEEL BRACE	925. TYPE 'S' SCREWS @ 12" OC (100)
5.4 STEEL BRACE	926. WIRE HANGER 12 GA MIN (100), SEE SHEET A-740
5.5 METAL DECK	927. 16 GA FLOORING CLIP
5.6 STEEL CHANNEL (SEE WHERE NOTED)	928. METAL CLIP
5.7 STEEL PLATE GUY (SEE WHERE NOTED)	929. 4" X 4" X 1/4" ANCHOR BOLT (SEE WHERE NOTED)
5.8 STEEL PIPE (SEE WHERE NOTED)	930. REVEAL
5.9 STEEL PIPE (SEE WHERE NOTED)	931. EXTRUDED ALUMINUM 'J' MOLDING
5.10 TUBULAR STEEL	932. TRAY REVEAL NO. 2054 OR EQUAL
5.11 STEEL BRACING	933. GYPSUM BOARD CONTROL JOINT
5.12 STEEL BRACING (SEE WHERE NOTED)	934. ACCESS FLOORING (080800)
5.13 STEEL LONER GALVANIZED	935. FLOORING CHANNEL MIN. 20 GA. SIZE AS NOTED
5.14 METAL GRATING GALVANIZED	936. 5/8" GLASS WALL FACED TILE BACKER BOARD
5.15 METAL ROOF DECK (CEILING SYSTEM EPICORE 3.5)	937. SOUND ATTENUATION BLANKET
5.16 ANCHOR BOLT W/ EXPANSION SHEET	938. THERMAZOL STAIN PROOF
5.17 OPEN WEB JOIST	939. ACoustICAL WALL PANELS (090813)
5.18 EXT. COOL FORMED METAL FRAMING, SEE STRUCT	
5.19 EXT. COOL FORMED METAL FRAMING, SEE STRUCT	
5.20 SAFETY & THE BACK ANCHOR	
5.21 BASIS OF DESIGN MODEL, A PARTS BY PROBEL	
DIVISION 08 ROOF, PLASTER AND COMPARTMENTS	DIVISION 10 SPECIALTIES
6.1 WOOD BLOCK WALLS PRESSURE TREATED	10.1 MARKER BOARD, SIZE AS NOTED
6.2 WOOD BLOCK WALLS PRESSURE TREATED	10.2 LAC BOARD
6.3 PLASTIC LAMINATE	10.3 THERMAZOL
6.4 WOOD GRABBERS	10.4 NOT USED
6.5 SOLID SUBSTRATE MATERIAL COUNTERTOP	10.5 FIXED SINKS/REINS (071113)
6.6 5/8" GLASS WALL FACED GYP SHEATHING (081800)	10.6 BUILDING DIRECTORY
6.7 1/2" ORIENTED STRAND BOARD (OSB)	10.7 METAL LOCKER
6.8 ROOF SHEATHING (081800)	10.8 SOLID SUBSTRATE MATERIAL COUNTERTOP
DIVISION 07 THERMAL & EXISTING PROTECTION	10.9 FIRE EXTINGUISHER RFD
7.1 CONCRETE ROOF TILES	10.10 METAL STORAGE SHELVING
7.2 STAINLESS STEEL FLASHING	10.11 NOT USED
7.3 NOT USED	10.12 CORNER GUARD
7.4 POLYURETHANE (PVC) ROOFING (072419)	10.13 CORNER GUARD
7.5 MEMBRANE EDGE FLASHING (072419)	10.14 DISHWASHER
7.6 RIDGE ROOF INSUL. TAPERED R-30 @ 5' MIN (072419)	10.15 VENDING MACHINE (N.C.)
7.7 OR 3 1/2" MIN. (100)	10.16 MOTORIZED PROJECTION SCREEN
7.8 RIDGE ROOF INSUL. TAPERED R-30 @ 5' MIN (072419)	10.17 VIDEO WALL SYSTEM (GFI)
7.9 NOT USED	10.18 VIDEO WALL SYSTEM (GFI)
7.10 VIDEO WALL SYSTEM	10.19 CONTROL UNIT
7.11 1/2" GLASS WALL FACED PROTECTION BOARD	10.20 POWER UNIT
7.12 BATT INSULATION R-19 (100)	10.21 POWER TOWER, HOLDER
7.13 INSECT SCREEN	10.22 PLASTER
7.14 PVC MEMBRANE FLASHING	10.23 PLASTER
7.15 PVC W/AMP AROUND PIPE SEAL	10.24 PLASTER
7.16 PVC W/AMP AROUND PIPE SEAL	10.25 PLASTER
7.17 CRACK	10.26 PLASTER
7.18 EXTRUDED ALUMINUM TRIM	10.27 PLASTER
7.19 ALUMINUM FLASHING	10.28 PLASTER
7.20 FORMED SHEET S.S. CORNER	10.29 PLASTER
7.21 NOT USED	10.30 PLASTER
7.22 MOTORIZED SUNSHADE BACKOUT SHADE COMBO	10.31 PLASTER
7.23 BLOWN GRADE WATERPROOFING	10.32 PLASTER
7.24 SET CLAMPING RING	10.33 PLASTER
7.25 SEALANT WITH BACKER ROD	10.34 PLASTER
7.26 SEALANT (F&S) (WHERE NOTED)	10.35 PLASTER
7.27 SEALANT (F&S) (WHERE NOTED)	10.36 PLASTER
7.28 SEALANT (F&S) (WHERE NOTED)	10.37 PLASTER
7.29 SEALANT (F&S) (WHERE NOTED)	10.38 PLASTER
7.30 FINE TRACK SHADOWLINE	10.39 PLASTER
7.31 FINE TRACK SHADOWLINE	10.40 PLASTER
7.32 FINE TRACK SHADOWLINE	10.41 PLASTER
7.33 FINE TRACK SHADOWLINE	10.42 PLASTER
7.34 FINE TRACK SHADOWLINE	10.43 PLASTER
7.35 FINE TRACK SHADOWLINE	10.44 PLASTER
7.36 FINE TRACK SHADOWLINE	10.45 PLASTER
7.37 FINE TRACK SHADOWLINE	10.46 PLASTER
7.38 FINE TRACK SHADOWLINE	10.47 PLASTER
7.39 FINE TRACK SHADOWLINE	10.48 PLASTER
7.40 FINE TRACK SHADOWLINE	10.49 PLASTER
7.41 FINE TRACK SHADOWLINE	10.50 PLASTER
7.42 FINE TRACK SHADOWLINE	10.51 PLASTER
7.43 FINE TRACK SHADOWLINE	10.52 PLASTER
7.44 FINE TRACK SHADOWLINE	10.53 PLASTER

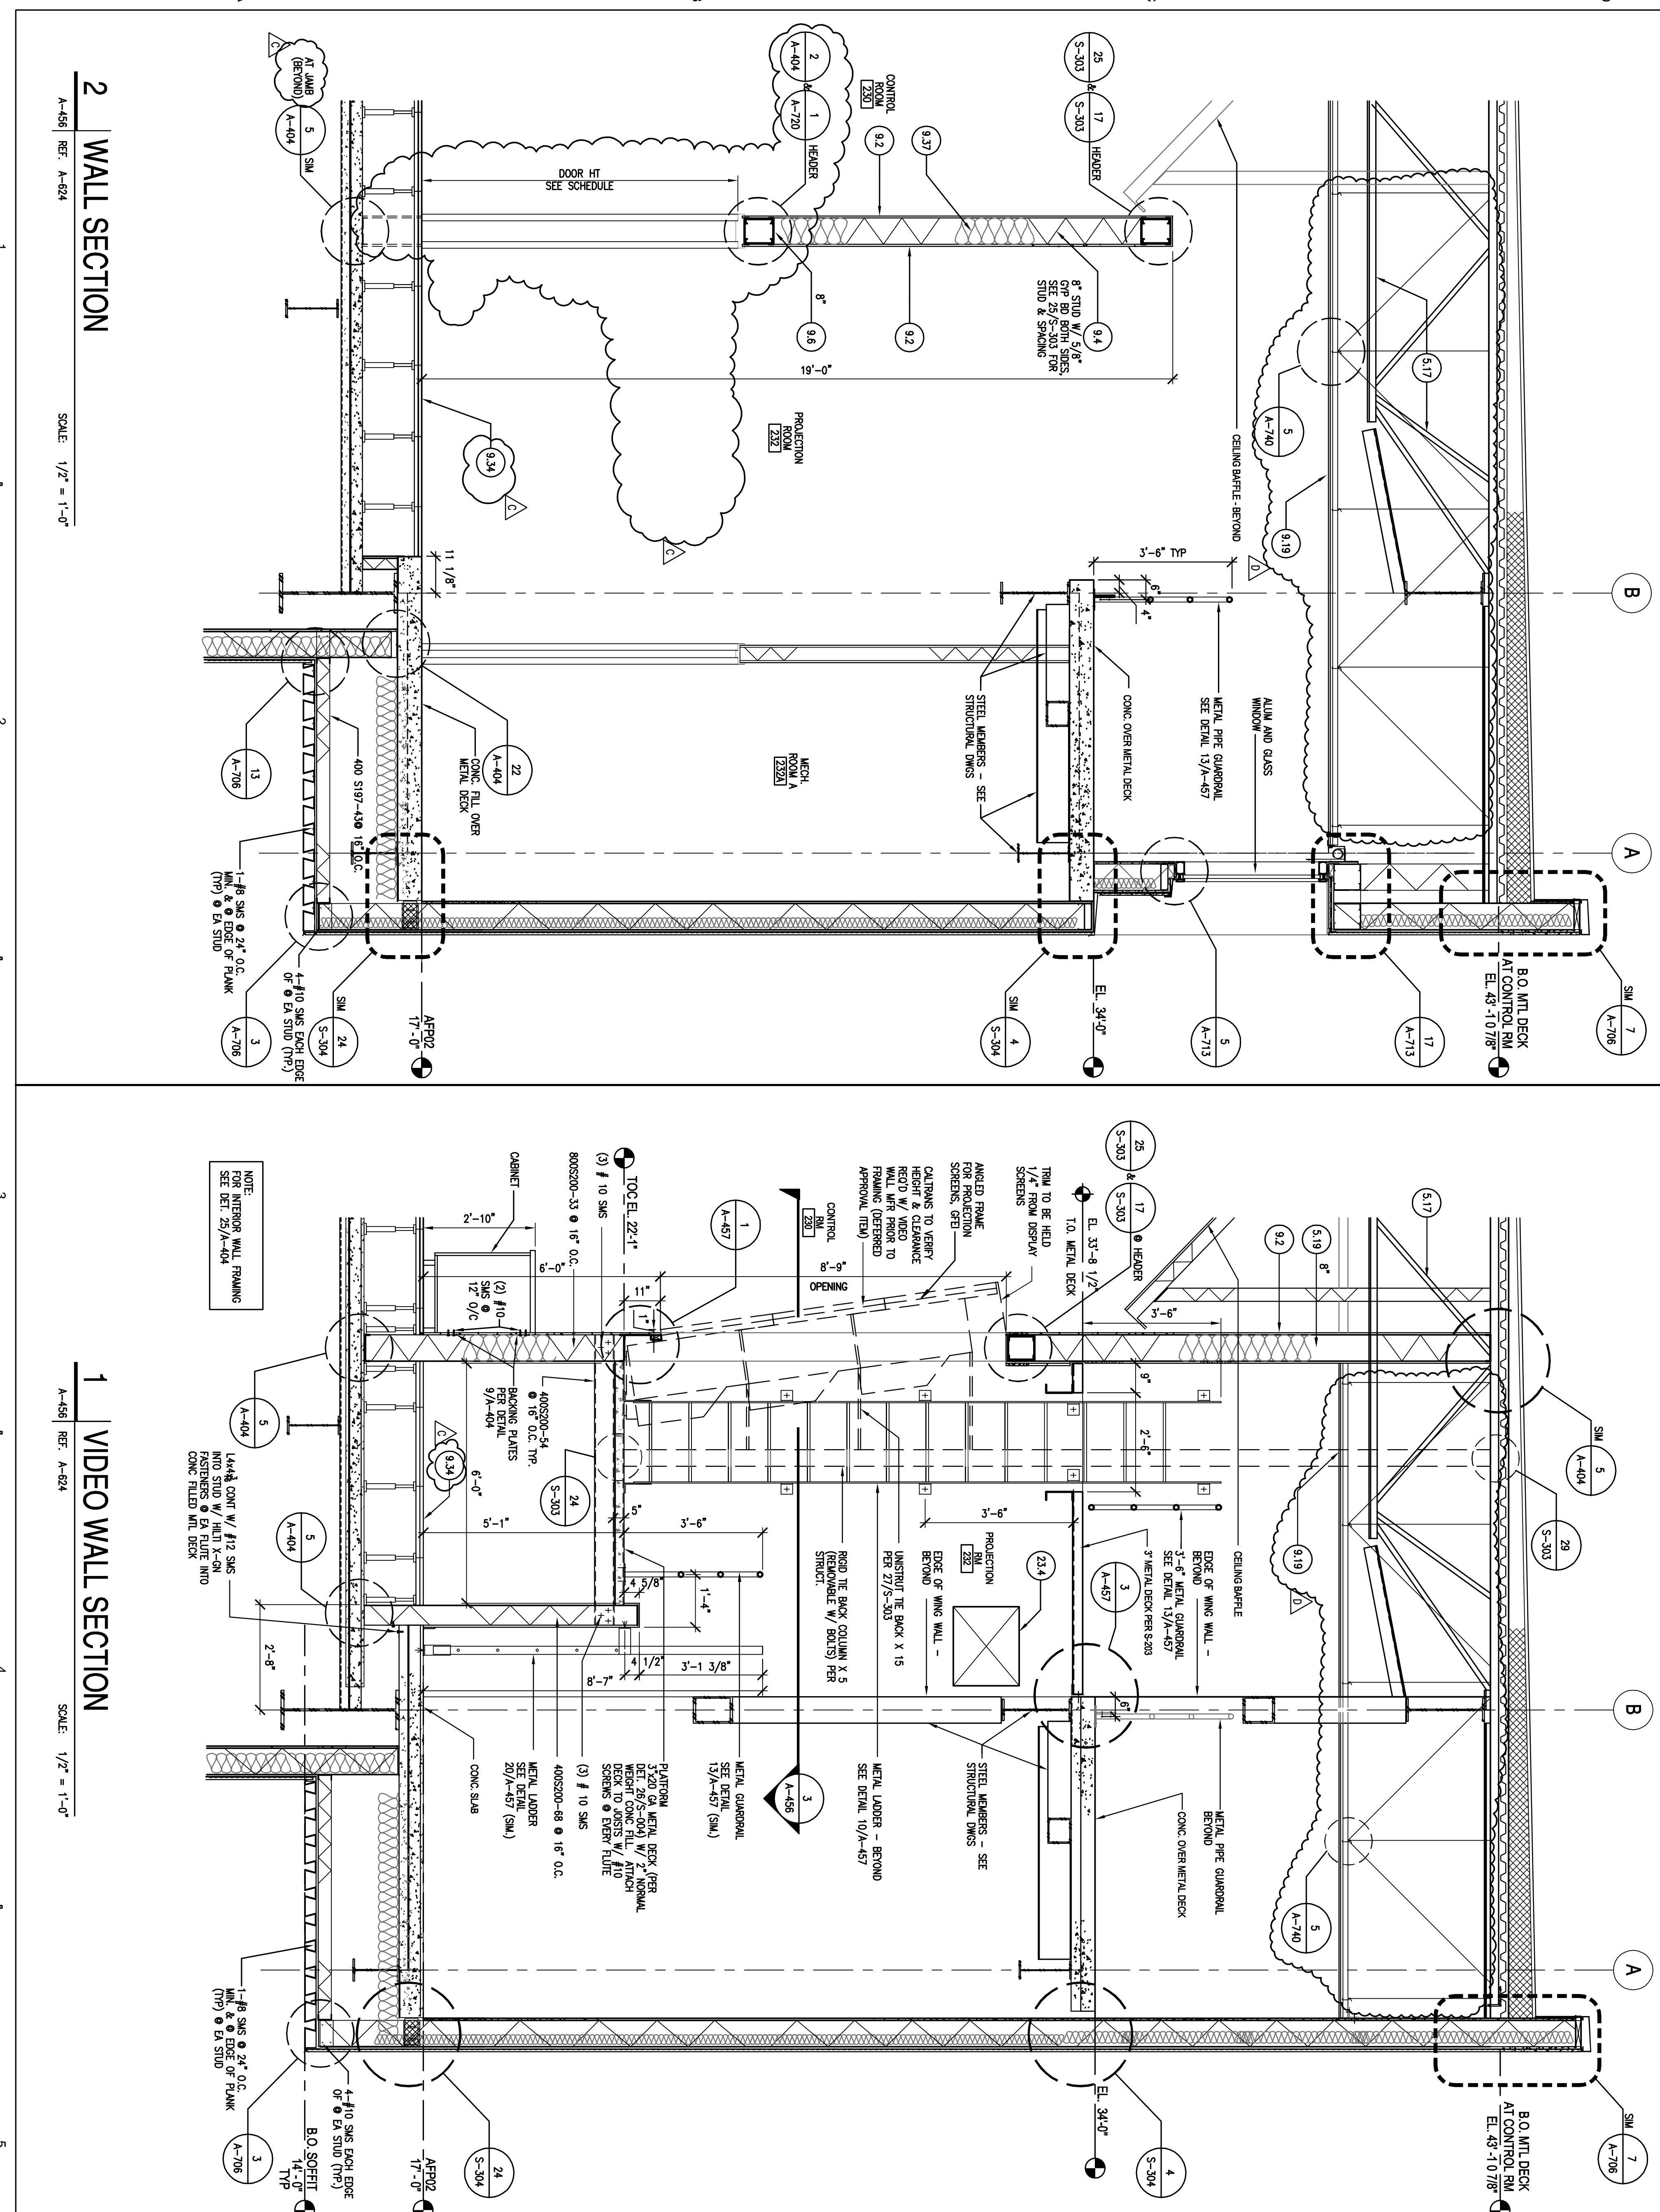

MATERIAL KEYNOTES	
DIVISION 02 CONCRETE	DIVISION 06 FINISHES (CONTINUED)
3.1 CAST IN PLACE CONCRETE	914. CORAMACT TILE
3.2 10 MIL VAPOR RETARDANT	915. REINFORCED MORTAR SETTING BED
3.3 6" CONCRETE HOUSEKEEPING PAD	916. WATERPROOFING MEMBRANE
3.4 GRADE BEAM	917. SCHEDULED FLOORING
3.5 CONCRETE STOP	918. SUSPENDED ACoustICAL PANEL
DIVISION 04 MASONRY	919. SUSPENDED ACoustICAL LINER PLANK
4.1 (NOT USED) V. A	920. SUSPENDED GYP BOARD SOFFIT SYSTEM
4.2 CONCRETE FACE	921. 1" ACoustICAL BLACK FACED INSULATION BLANKET
DIVISION 05 METALS	922. SCHEDULED WALL BASE
5.1 STEEL COLUMN	923. ACQUIS INSULATION 3/4" (100)
5.2 EXPOSED STEEL COLUMN	924. STEEL COLUMN
5.3 EXPOSED STEEL BRACE	925. TYPE 'S' SCREWS @ 12" OC (100)
5.4 STEEL BRACE	926. WIRE HANGER 12 GA MIN (100), SEE SHEET A-740
5.5 METAL DECK	927. 16 GA FLOORING CLIP
5.6 STEEL CHANNEL (SEE WHERE NOTED)	928. METAL CLIP
5.7 STEEL PLATE GUY (SEE WHERE NOTED)	929. 4" X 4" X 1/4" ANCHOR BOLT (SEE WHERE NOTED)
5.8 STEEL PIPE (SEE WHERE NOTED)	930. REVEAL
5.9 STEEL PIPE (SEE WHERE NOTED)	931. EXTRUDED ALUMINUM 'J' MOLDING
5.10 TUBULAR STEEL	932. TRAY REVEAL NO. 2054 OR EQUAL
5.11 STEEL BRACING	933. GYPSUM BOARD CONTROL JOINT
5.12 STEEL BRACING (SEE WHERE NOTED)	934. ACCESS FLOORING (080800)
5.13 STEEL LONER GALVANIZED	935. FLOORING CHANNEL MIN. 20 GA. SIZE AS NOTED
5.14 METAL GRATING GALVANIZED	936. 5/8" GLASS WALL FACED TILE BACKER BOARD
5.15 METAL ROOF DECK (CEILING SYSTEM EPICORE 3.5)	937. SOUND ATTENUATION BLANKET
5.16 ANCHOR BOLT W/ EXPANSION SHEET	938. THERMAZOL STAIN PROOF
5.17 OPEN WEB JOIST	939. ACoustICAL WALL PANELS (090813)
5.18 EXT. COOL FORMED METAL FRAMING, SEE STRUCT	
5.19 EXT. COOL FORMED METAL FRAMING, SEE STRUCT	
5.20 SAFETY & THE BACK ANCHOR	
5.21 BASIS OF DESIGN MODEL, A PARTS BY PROBEL	
DIVISION 08 ROOF, PLASTER AND COMPARTMENTS	DIVISION 10 SPECIALTIES
6.1 WOOD BLOCK WALLS PRESSURE TREATED	10.1 MARKER BOARD, SIZE AS NOTED
6.2 WOOD BLOCK WALLS PRESSURE TREATED	10.2 LAC BOARD
6.3 PLASTIC LAMINATE	10.3 THERMAZOL
6.4 WOOD GRABBERS	10.4 NOT USED
6.5 SOLID SUBSTRATE MATERIAL COUNTERTOP	10.5 FIXED SINKS/REINS (071113)
6.6 5/8" GLASS WALL FACED GYP SHEATHING (081800)	10.6 BUILDING DIRECTORY
6.7 1/2" ORIENTED STRAND BOARD (OSB)	10.7 METAL LOCKER
6.8 ROOF SHEATHING (081800)	10.8 SOLID SUBSTRATE MATERIAL COUNTERTOP
DIVISION 07 THERMAL & EXISTING PROTECTION	10.9 FIRE EXTINGUISHER RFD
7.1 CONCRETE ROOF TILES	10.10 METAL STORAGE SHELVING
7.2 STAINLESS STEEL FLASHING	10.11 NOT USED
7.3 NOT USED	10.12 CORNER GUARD
7.4 POLYURETHANE (PVC) ROOFING (072419)	10.13 CORNER GUARD
7.5 MEMBRANE EDGE FLASHING (072419)	10.14 DISHWASHER
7.6 RIDGE ROOF INSUL. TAPERED R-30 @ 5' MIN (072419)	10.15 VENDING MACHINE (N.C.)
7.7 OR 3 1/2" MIN. (100)	10.16 MOTORIZED PROJECTION SCREEN
7.8 RIDGE ROOF INSUL. TAPERED R-30 @ 5' MIN (072419)	10.17 VIDEO WALL SYSTEM (GFI)
7.9 NOT USED	10.18 VIDEO WALL SYSTEM (GFI)
7.10 VIDEO WALL SYSTEM	10.19 CONTROL UNIT
7.11 1/2" GLASS WALL FACED PROTECTION BOARD	10.20 POWER UNIT
7.12 BATT INSULATION R-19 (100)	10.21 POWER TOWER, HOLDER
7.13 INSECT SCREEN	10.22 PLASTER
7.14 PVC MEMBRANE FLASHING	10.23 PLASTER
7.15 PVC W/AMP AROUND PIPE SEAL	10.24 PLASTER
7.16 PVC W/AMP AROUND PIPE SEAL	10.25 PLASTER
7.17 CRACK	10.26 PLASTER
7.18 EXTRUDED ALUMINUM TRIM	10.27 PLASTER
7.19 ALUMINUM FLASHING	10.28 PLASTER
7.20 FORMED SHEET S.S. CORNER	10.29 PLASTER
7.21 NOT USED	10.30 PLASTER
7.22 MOTORIZED SUNSHADE BACKOUT SHADE COMBO	10.31 PLASTER
7.23 BLOWN GRADE WATERPROOFING	10.32 PLASTER
7.24 SET CLAMPING RING	10.33 PLASTER
7.25 SEALANT WITH BACKER ROD	10.34 PLASTER
7.26 SEALANT (F&S) (WHERE NOTED)	10.35 PLASTER
7.27 SEALANT (F&S) (WHERE NOTED)	10.36 PLASTER
7.28 SEALANT (F&S) (WHERE NOTED)	10.37 PLASTER
7.29 SEALANT (F&S) (WHERE NOTED)	10.38 PLASTER
7.30 FINE TRACK SHADOWLINE	10.39 PLASTER
7.31 FINE TRACK SHADOWLINE	10.40 PLASTER
7.32 FINE TRACK SHADOWLINE	10.41 PLASTER
7.33 FINE TRACK SHADOWLINE	10.42 PLASTER
7.34 FINE TRACK SHADOWLINE	10.43 PLASTER
7.35 FINE TRACK SHADOWLINE	10.44 PLASTER
7.36 FINE TRACK SHADOWLINE	10.45 PLASTER
7.37 FINE TRACK SHADOWLINE	10.46 PLASTER
7.38 FINE TRACK SHADOWLINE	10.47 PLASTER
7.39 FINE TRACK SHADOWLINE	10.48 PLASTER
7.40 FINE TRACK SHADOWLINE	10.49 PLASTER
7.41 FINE TRACK SHADOWLINE	10.50 PLASTER
7.42 FINE TRACK SHADOWLINE	10.51 PLASTER
7.43 FINE TRACK SHADOWLINE	10.52 PLASTER
7.44 FINE TRACK SHADOWLINE	10.53 PLASTER

PROJECT

CLIENT

DESIGNER

DMJM&N | AECOM

999 TOWN & COUNTRY ROAD, ORANGE, CALIFORNIA 92668
T: 714-567-2400 F: 714-545-0855
www.dmjmn.com

CONSULTANT

PROJECT NO. 6000433.4000

DRAWN BY: JS

CHECKED BY: JR

STAMP

PROJECT TITLE
ENLARGED
VIDEO WALL
PLANS, SECTIONS

A-456

STATUS

JULY 30, 2008

APPL. #. 04-109200-2

FILE NUMBER: REED

ISSUE

0

10/31/08

80 PERIOD ADDENDUM #5

10/27/08

80 PERIOD ADDENDUM #5

STATE OF CALIFORNIA

DEPARTMENT OF TRANSPORTATION

PROJECT MANAGER: BRANCH

PROJECT ENGINEER: BRANCH

PROJECT DIRECTOR: RAY ALPHEM

TELEPHONE: (916) 376-1178

CHP

13852 VICTORIA STREET

FONTANA, CA 92335

DMJM&N

AECOM