


PROJECT



13802 VICTORIA STREET
FONTANA, CA 92336

CLIENT

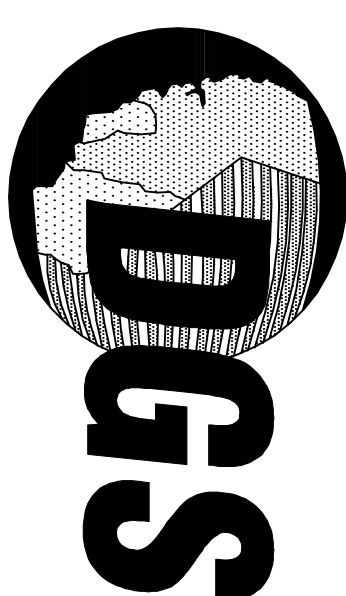

STATE OF CALIFORNIA
DEPARTMENT OF GENERAL SERVICES
PROJECT MANAGEMENT BRANCH
400 S STREET, SUITE 5100
FONTANA, CA 92335
PROJECT DIRECTOR - REG OPEN
TELEPHONE : (919) 376-1719

DESIGNER

DMJM H&N | AECOM

999 TOWN & COUNTRY ROAD, ORANGE, CALIFORNIA 92668
T: 714-567-2400 F: 714-543-0855 www.djmh.com

CONSULTANT

STATUS

JULY 30, 2008

ISSUE

MARK	DATE	DESCRIPTION
D	10/31/08	BID PERIOD ADDENDUM #6
PROJECT NO: 60004383.4000		
DRAWN BY: BLV		
CHECKED BY: BDV		
STAMP		

SHEET TITLE


TELECOM COPPER
BACKBONE RISER
DIAGRAM - CALTRANS

T01-04A


DRAWING NOTES:

1. SEE DRAWING T00-00 FOR ABBREVIATIONS.
2. THIS DRAWING IS A LOGICAL DRAWING INTENDED TO CONVEY ROUTING AND BUILDING FUNCTIONALITY INFORMATION AND NOT ACTUAL RISING PANS.
3. ALL INTERIOR CABLING IS PLENUM RATED, UNLESS NOTED OTHERWISE.
4. CONTRACTOR SHALL FINISH AND INSTALL ALL COPPER WIRING AND PROVIDE THE CABLEING AND COMPONENTS FOR A COMPLETE SYSTEM.


ROOM 210

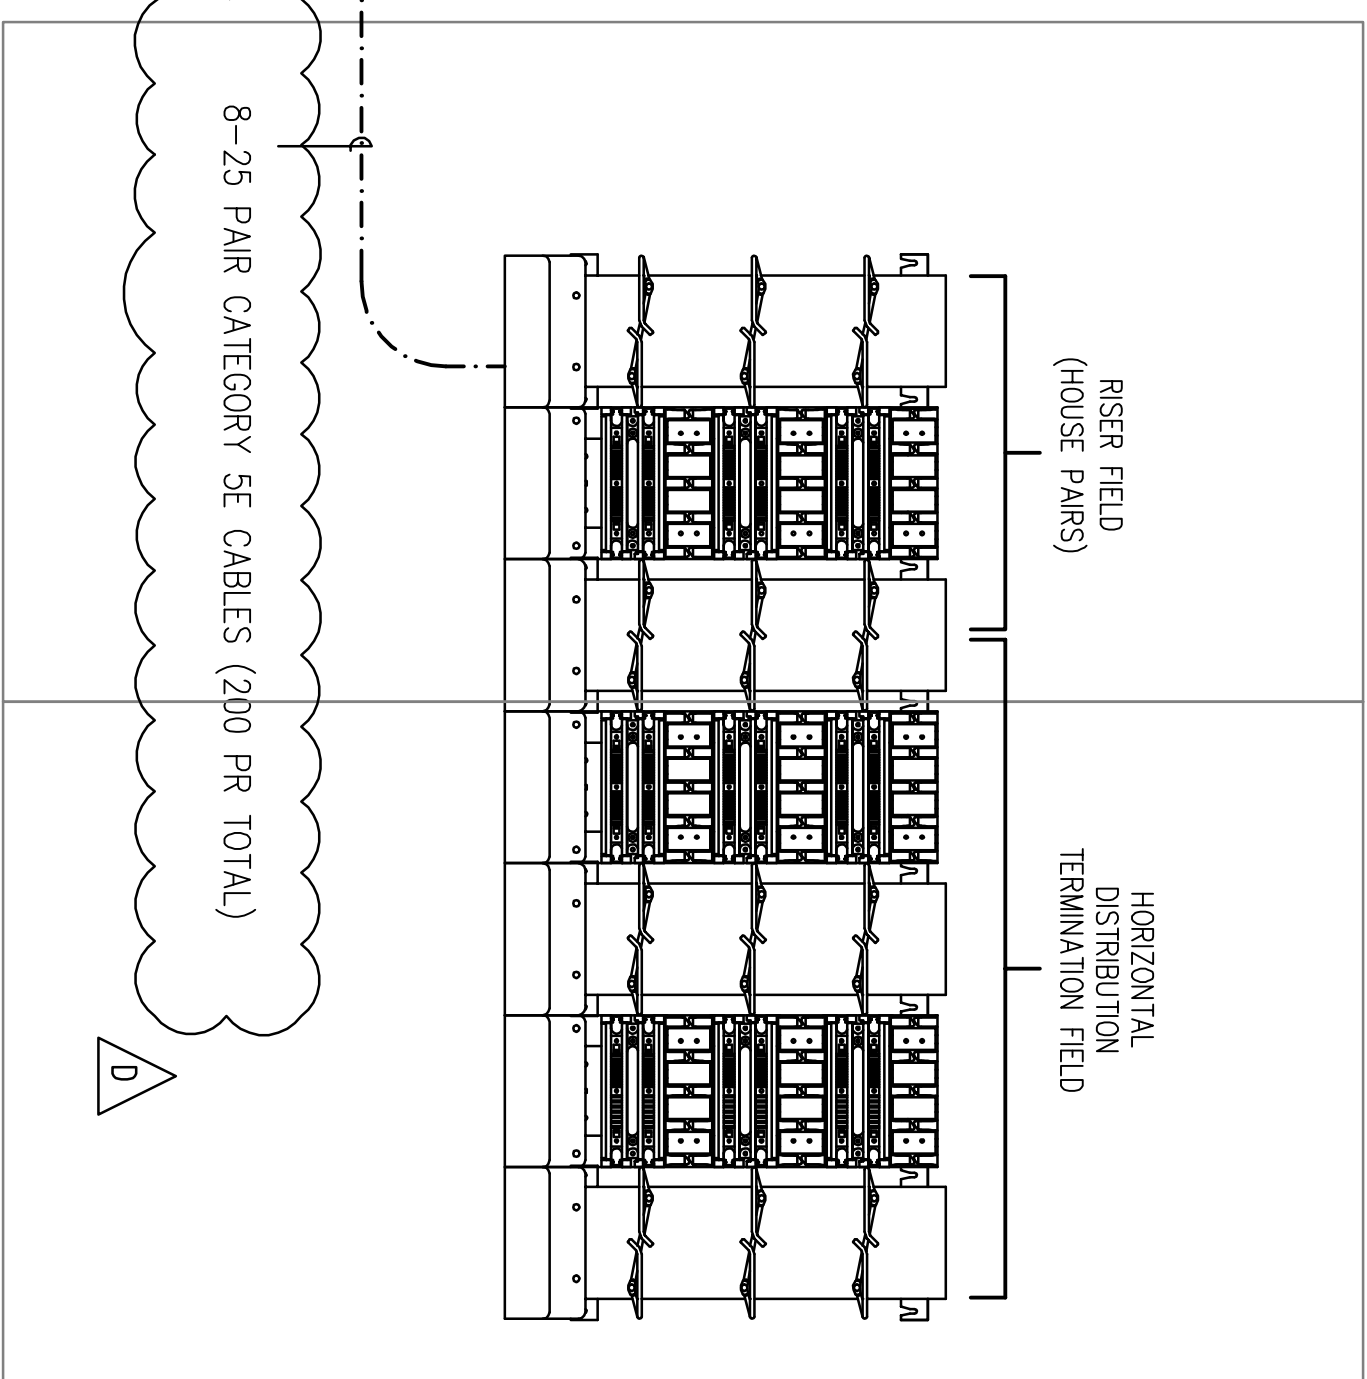

ROOM 114

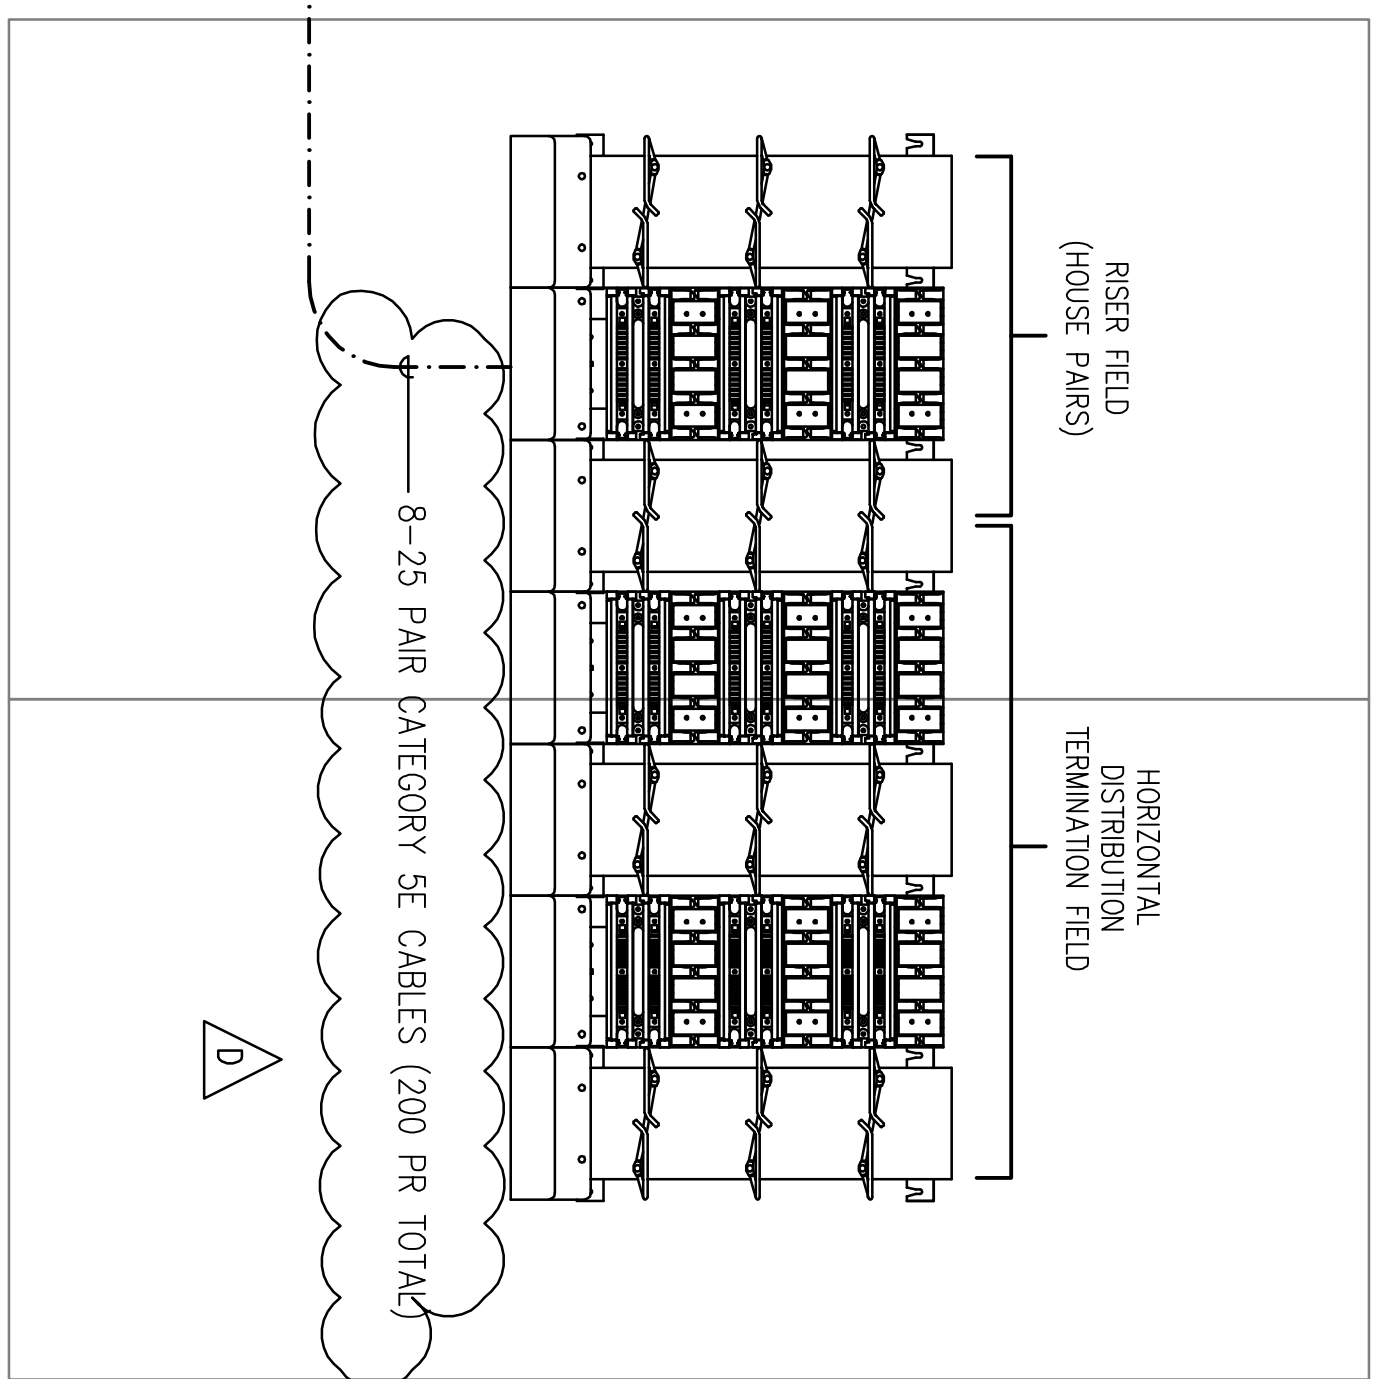

CALTRANS MPOE ROOM 106

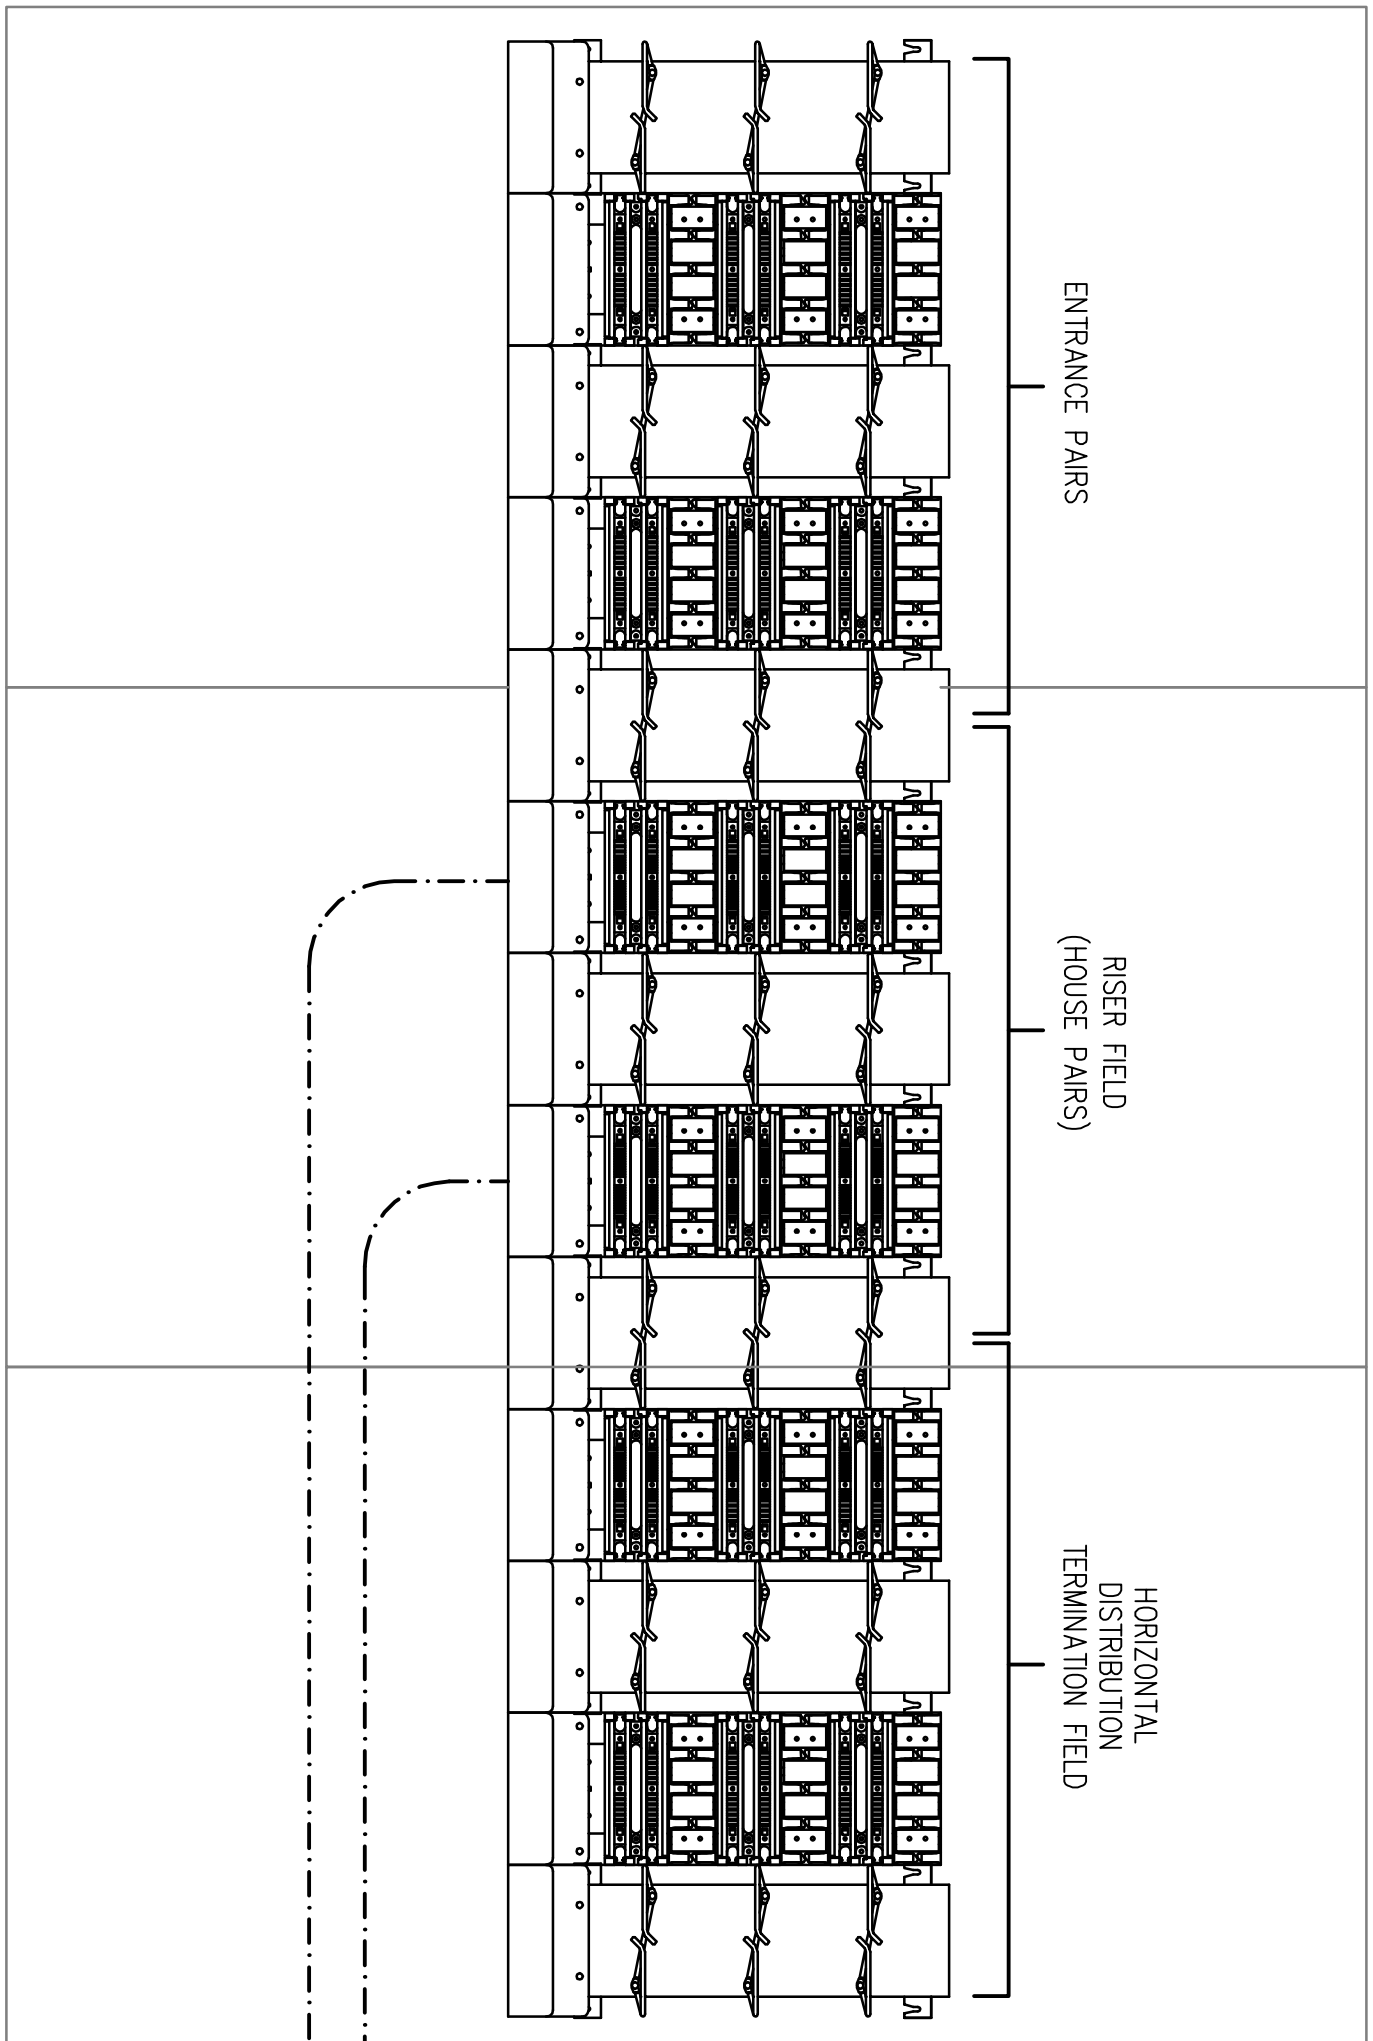

LEGEND:

--- 25 PAIR CABLE

