


10/31/2008 11:26:14 AM
C:\Projects\California\EMC\ETMC BLDG-Gretchen.rvt

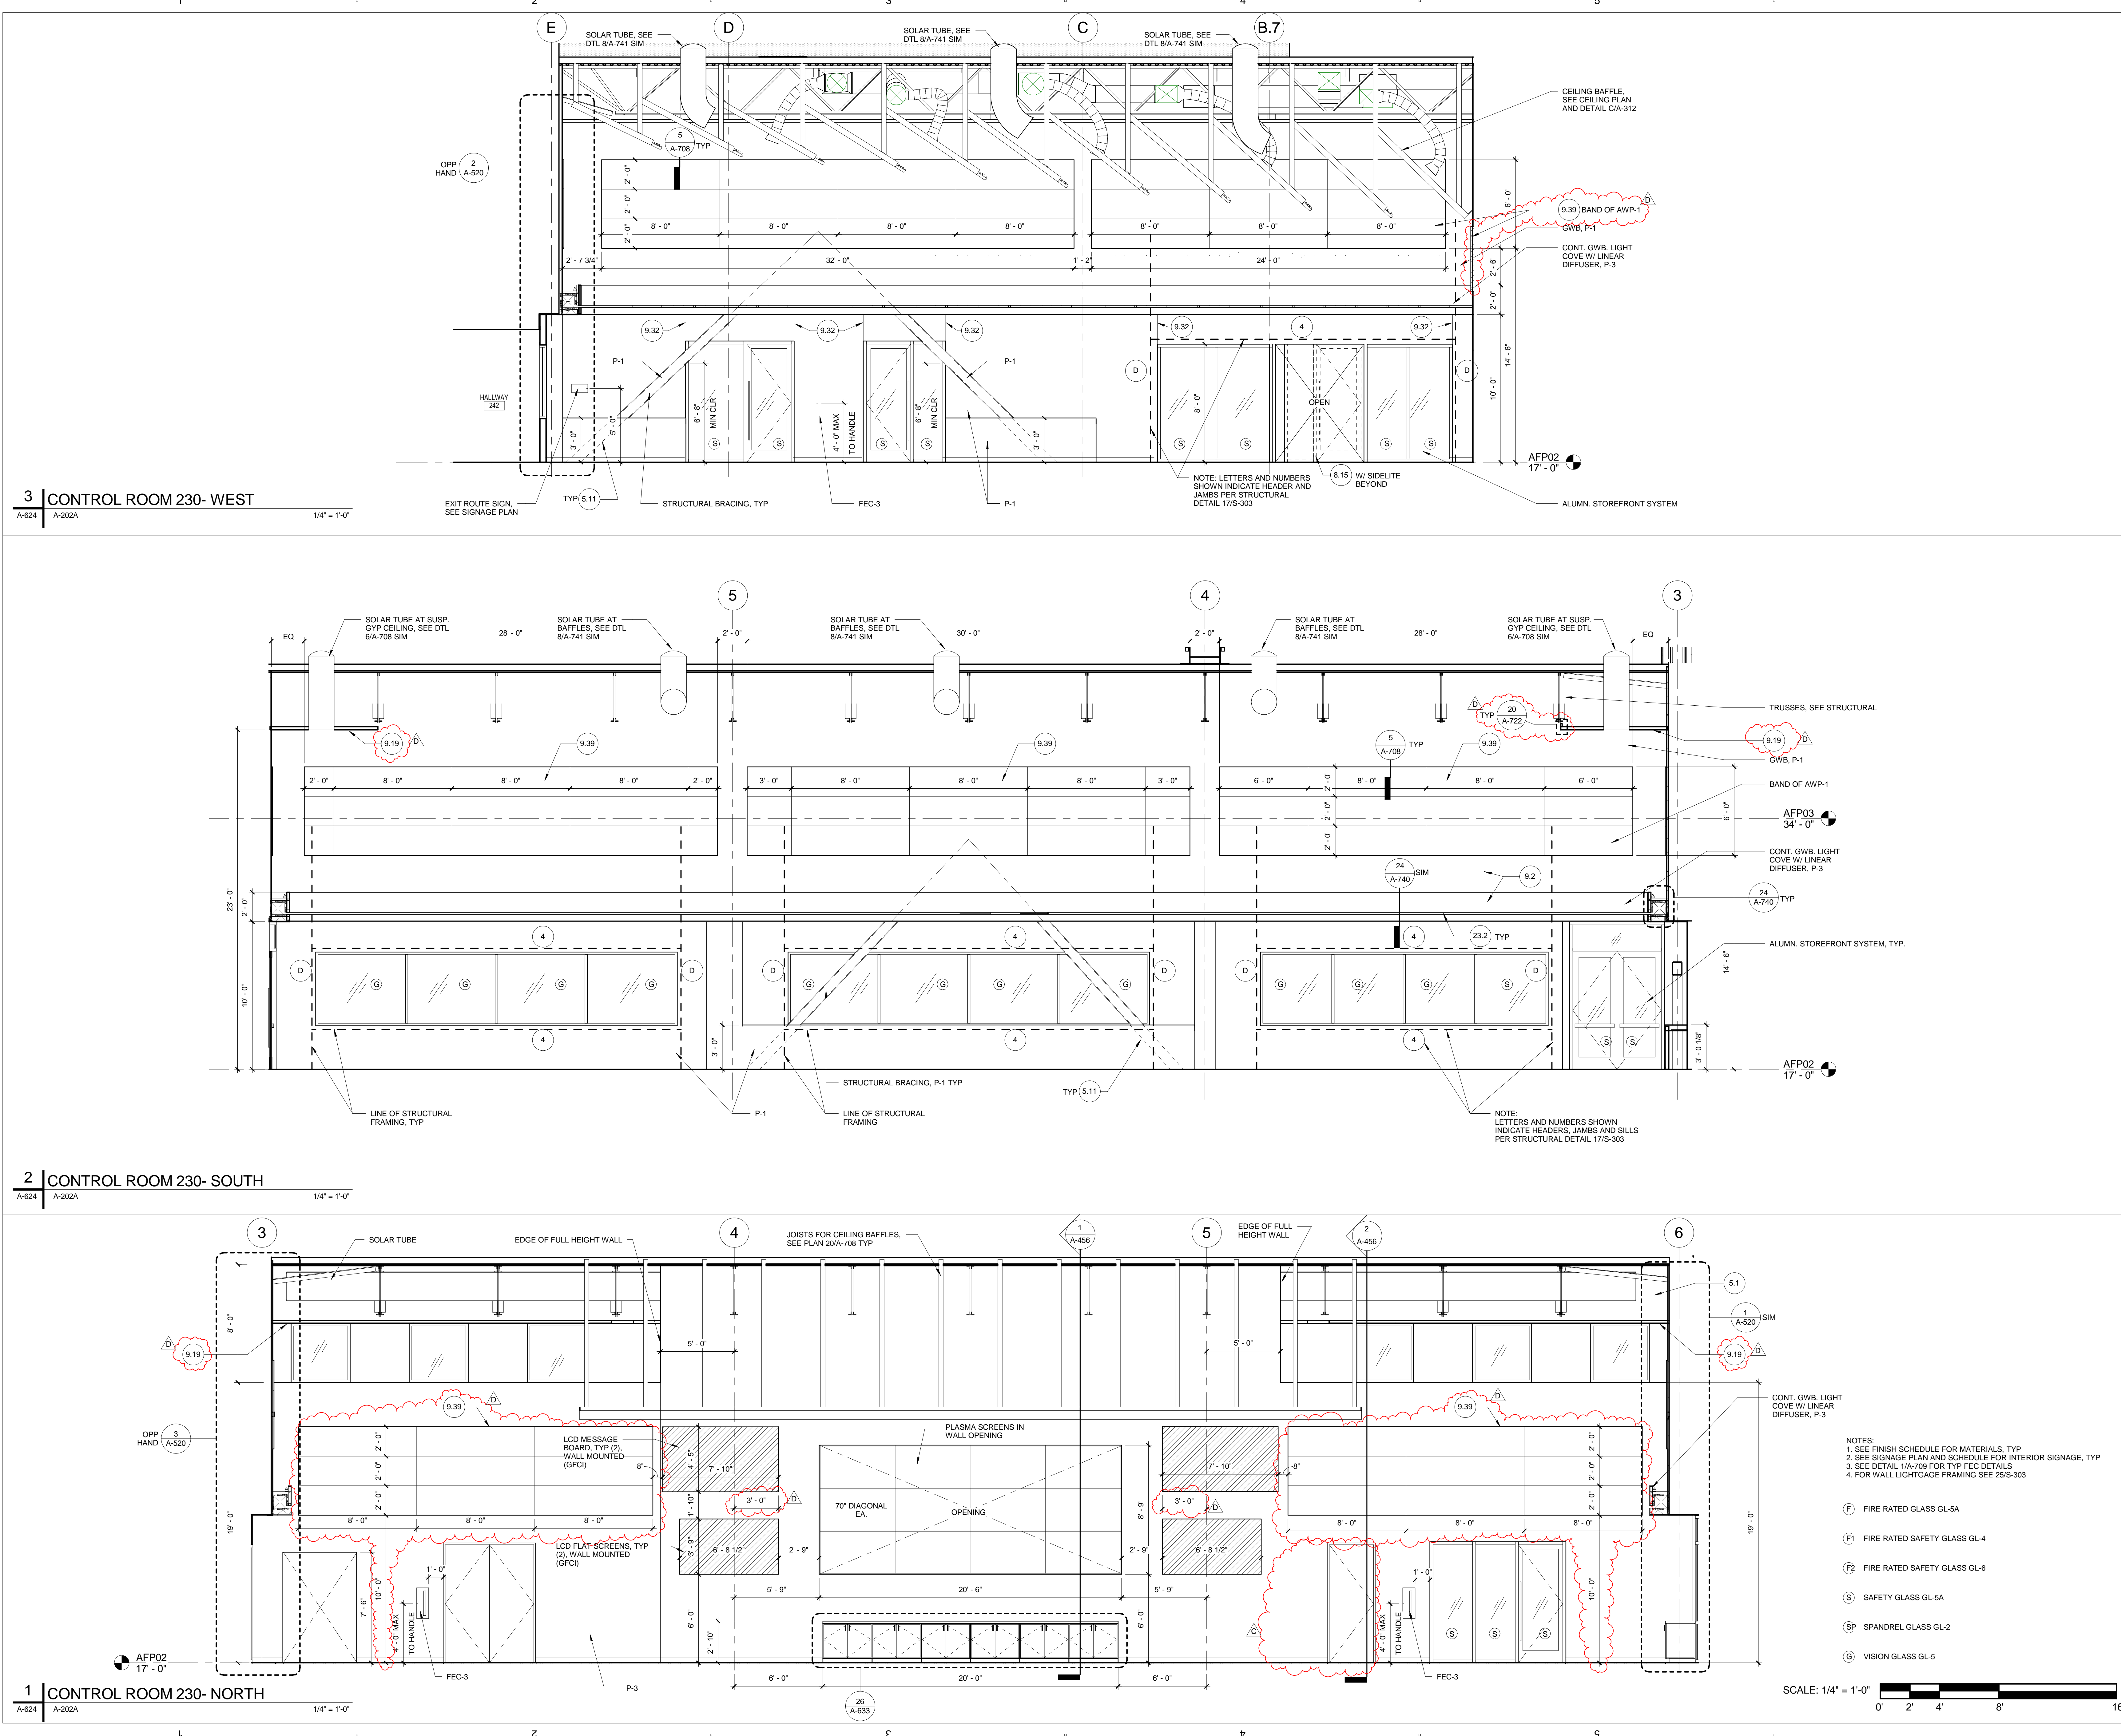

PROJECT

CHP
PROJECT ADDRESS:
1392 VICTORIA STREET
FONTANA, CA 92336

CLIENT

STATE OF CALIFORNIA
DEPARTMENT OF GENERAL SERVICES
REAL ESTATE SERVICES DIVISION
PROJECT MANAGEMENT BRANCH
707 THIRD STREET, SUITE 3-305
WEST SACRAMENTO, CA 95605
PROJECT DIRECTOR: RAPAT ALAFRANJI
TELEPHONE: (916) 376-1728

DESIGNER

DMJM H&N | AECOM

CONSULTANT

999 TOWN & COUNTRY ROAD, ORANGE, CALIFORNIA 92668
T: 714-667-2400 F: 714-667-2725 www.dmjmh.com

DSA STAMP

IDENTIFICATION STAMP
DIVISION OF THE STATE ARCHITECT
OFFICE OF REGULATION SERVICE
APPL. #: 04-109200-2
AC _____ FLS _____ SS _____
DATE _____
FILE NUMBER: RESD

STATUS

JULY 30, 2008

ISSUE

D	10/31/08	BID PERIOD ADDENDUM #6
C	10/27/08	BID PERIOD ADDENDUM #5
MARK	DATE	DESCRIPTION

PROJECT NO:

60004333.4000

DRAWN BY:

GJ

CHECK BY:

JR

STAMP

SHEET TITLE

INTERIOR ELEVATIONS

A-624

© 2006 DMJM&N, Inc.