


PROJECT



CLIENT

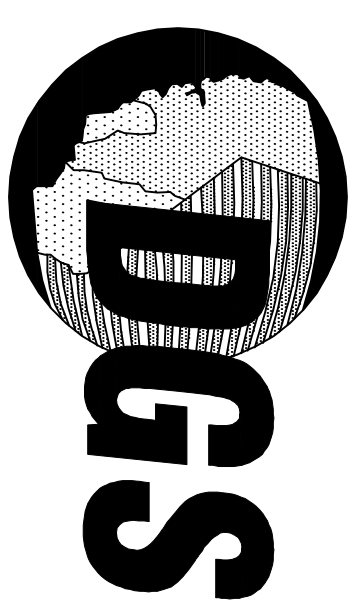

STATE OF CALIFORNIA
DEPARTMENT OF GENERAL SERVICES
PROJECT MANAGEMENT BRANCH
400 S STREET, SUITE 5100
FONTANA, CA 92335
PROJECT DIRECTOR - REG CERN
TELEPHONE : (919) 376-1719

DESIGNER

DMJM H&N | AECOM

999 TOWN & COUNTRY ROAD, ORANGE, CALIFORNIA 92668
T: 714-567-2400 F: 714-543-0855 www.dpm.com
CONSULTANT

STATUS

JULY 30, 2008

ISSUE

MARK	DATE	DESCRIPTION
D	10/31/08	BID PERIOD ADDENDUM #6
PROJECT NO: 60004333.4000		
DRAWN BY: BLV		
CHECKED BY: BDV		
STAMP		


SHEET TITLE

TELECOM COPPER
TIE CABLE
DIAGRAM - CHP

T01-04F

DRAWING NOTES:

1. SEE DRAWING T00-00 FOR ABBREVIATIONS.
2. THIS DRAWING IS A LOGICAL DRAWING INTENDED TO CONVEY ROUTING AND BUILDING FUNCTIONALITY INFORMATION AND NOT ACTUAL ROUTING PATHS.
3. ALL INTERIOR CABELING IS PLENUM RATED, UNLESS NOTED OTHERWISE.
4. CONTRACTOR SHALL FINISH AND INSTALL ALL COPPER SYSTEMS AND PROVIDE CABLEING AND COMPONENTS FOR A COMPLETE SYSTEM.

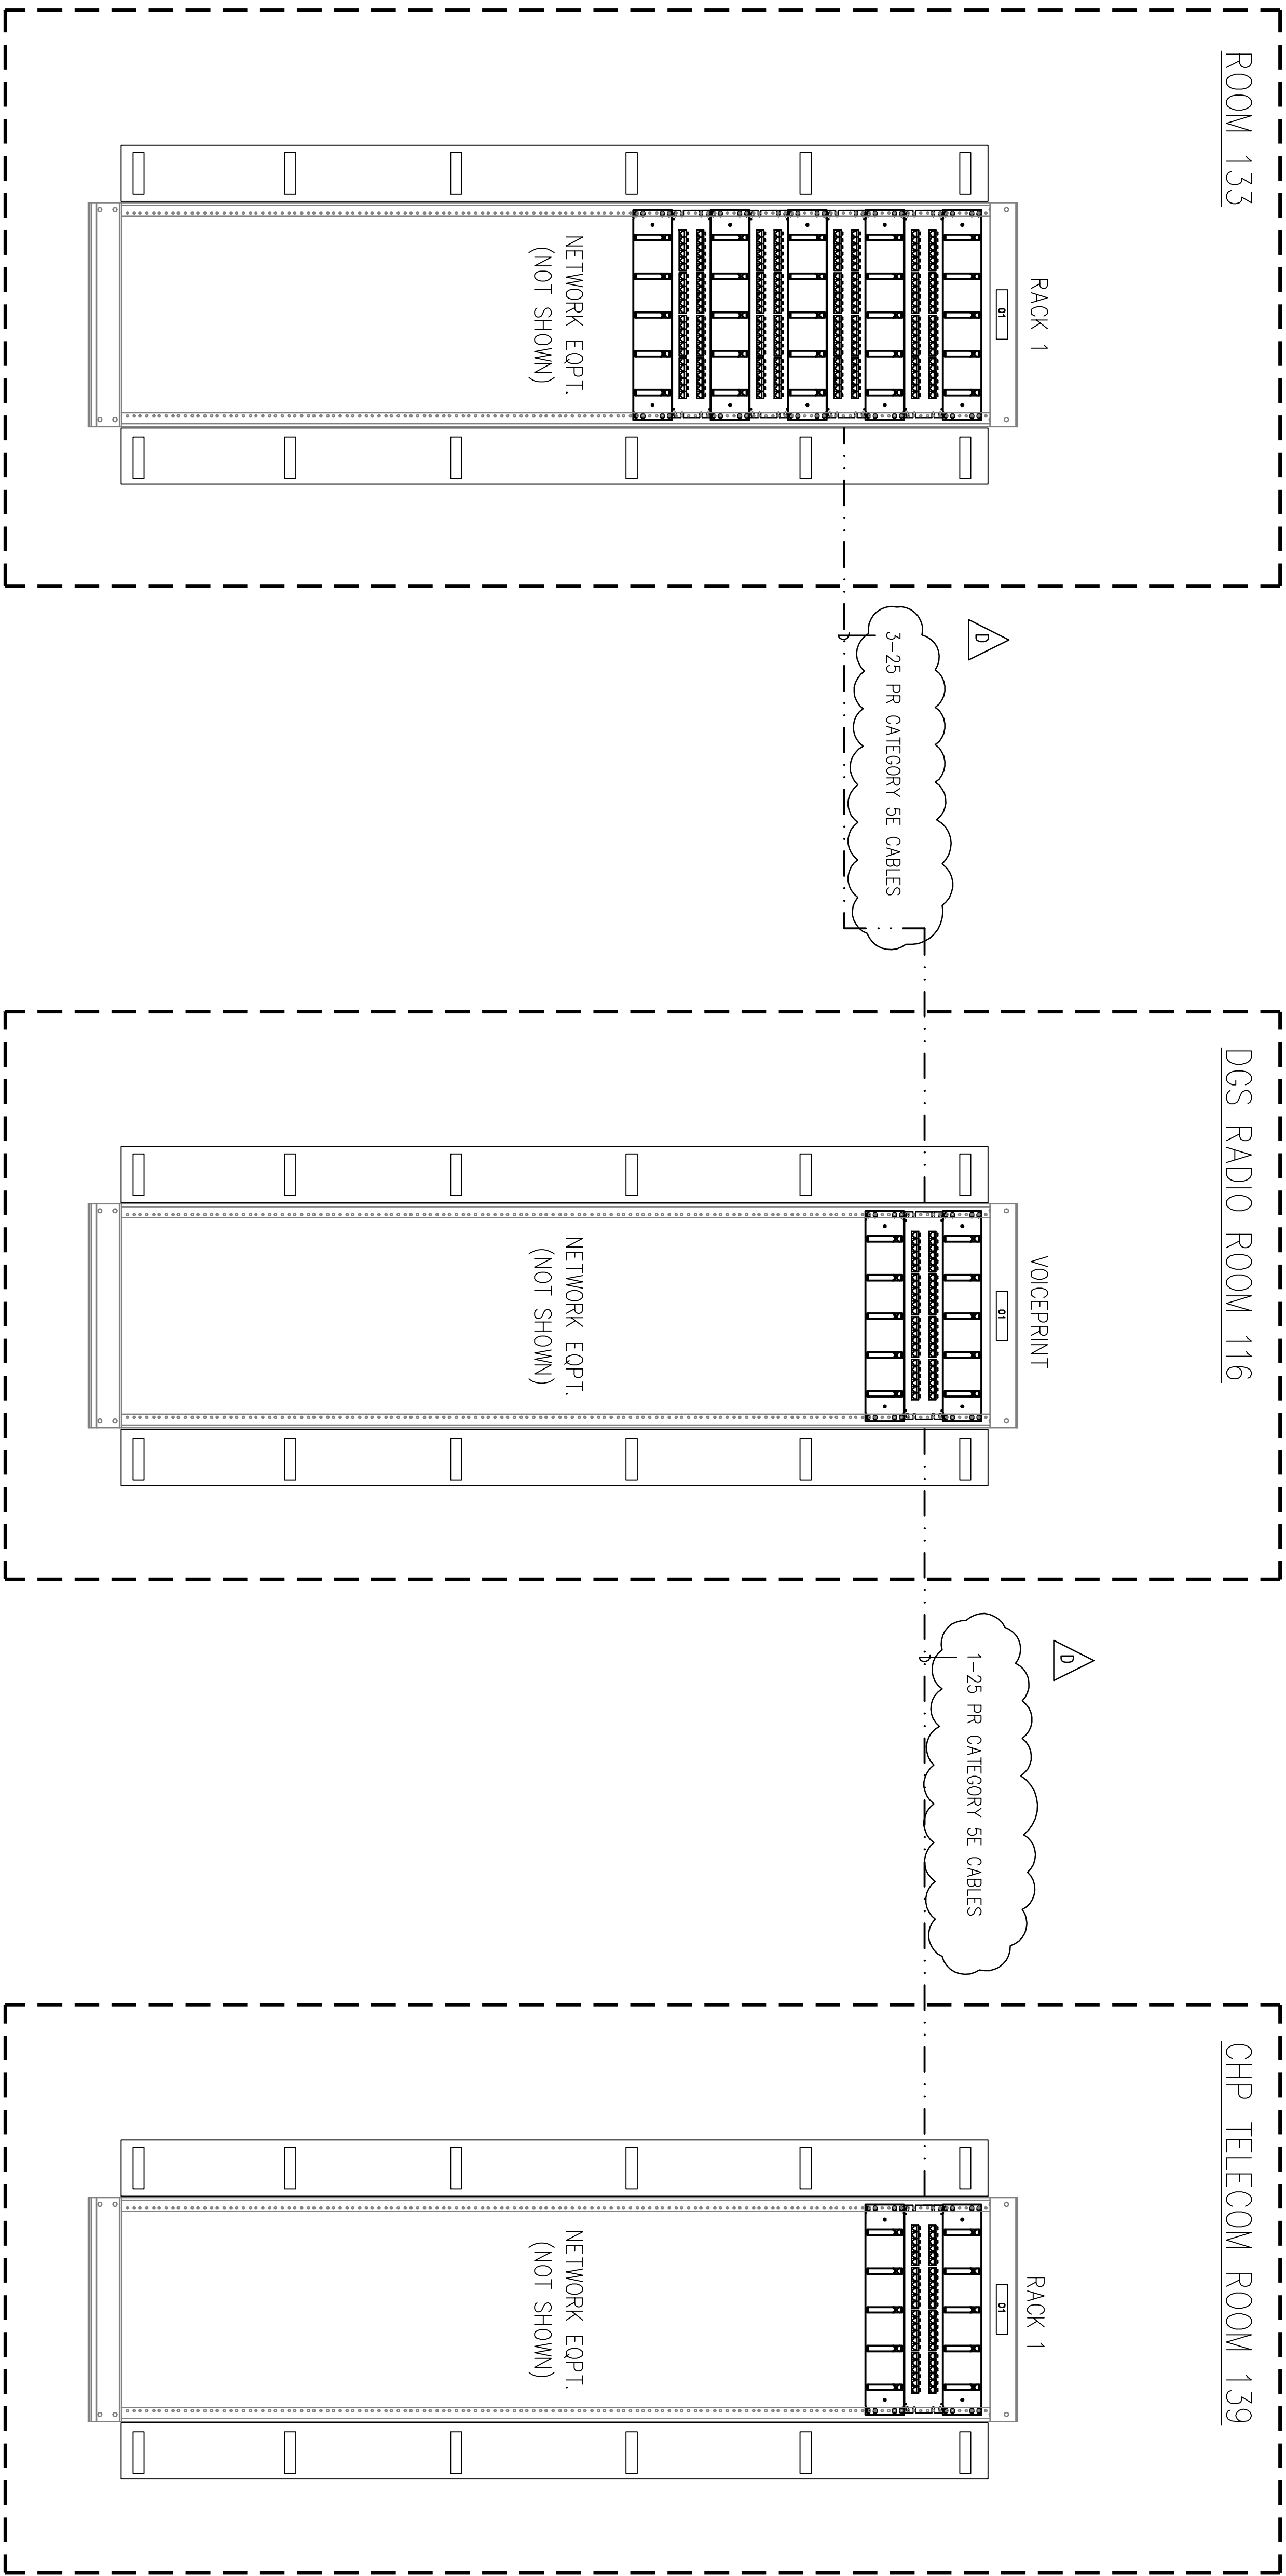

LEGEND:

--- 25 PAIR CABLE

