


| | | | | | | | | |
|---------------------------------|--------|-------|----------------------------------|--------|-------|-------------------------------|--------|-------|
| DATA DISTRIBUTION RISER DIAGRAM | 1 | | VOICE DISTRIBUTION RISER DIAGRAM | 2 | | SECURITY SYSTEM RISER DIAGRAM | 3 | |
| | NOT TO | SCALE | | NOT TO | SCALE | | NOT TO | SCALE |
| | | | | | | | | |

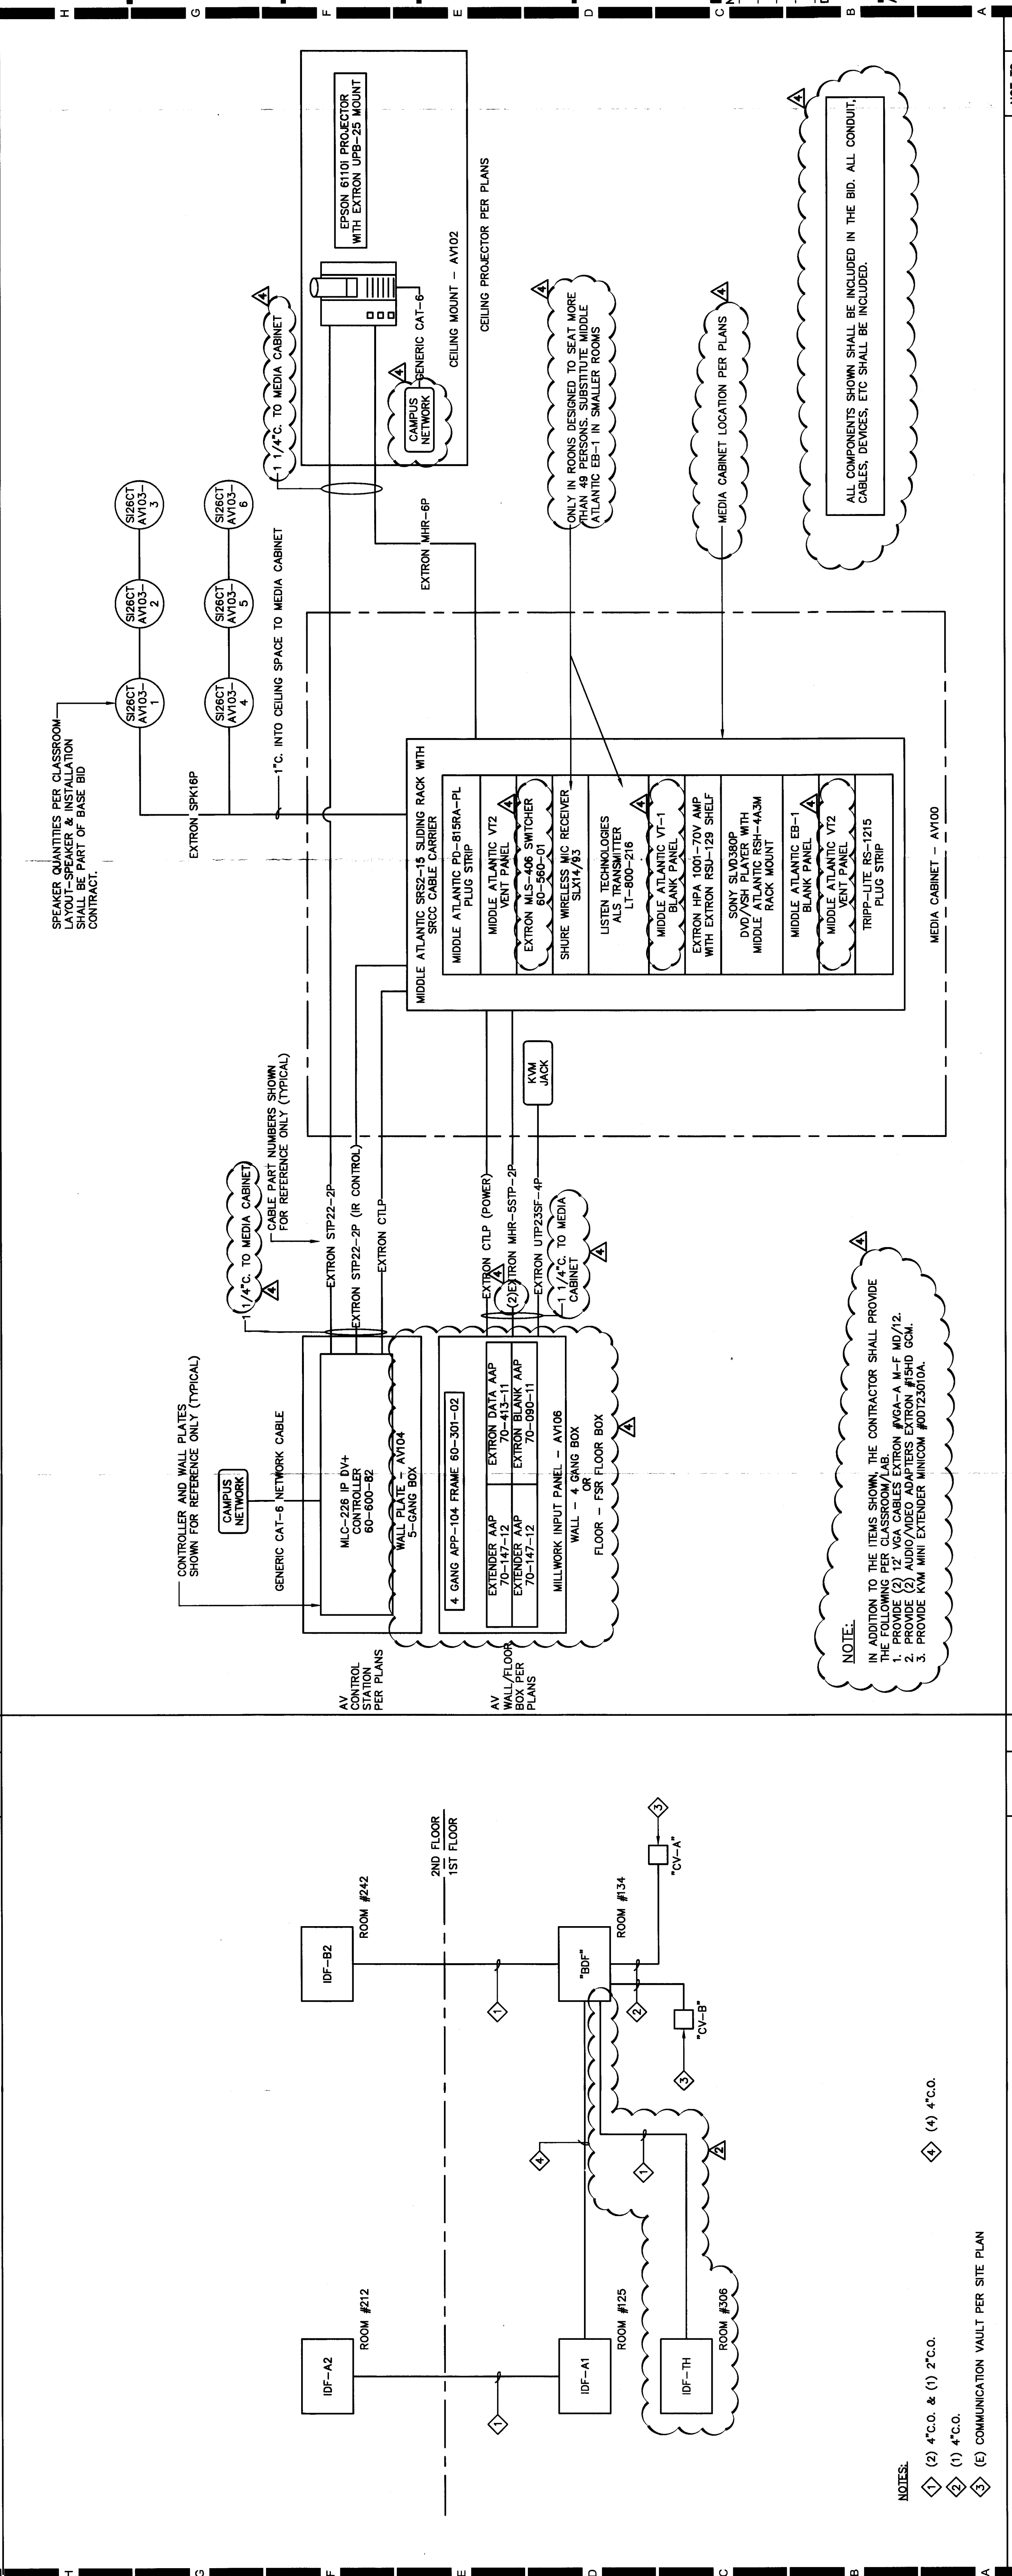

| SPARE CONDUIT RISER DIAGRAM | | | | | | | | | | | | AUDIO/VIDEO BLOCK DIAGRAM | | | | | | | | | | | | | | | | | | | | | |
|-----------------------------|----|----|----|----|----|----|----|---|---|---|---|---------------------------|---|---|---|---|----|----|----|----|----|----|----|----|---|---|---|---|---|---|---|---|---|
| 4 | | | | | | | | | | | | 5 | | | | | | | | | | | | | | | | | | | | | |
| NOT TO SCALE | | | | | | | | | | | | SCALE | | | | | | | | | | | | | | | | | | | | | |
| 17 | 16 | 15 | 14 | 13 | 12 | 11 | 10 | 9 | 8 | 7 | 6 | 5 | 4 | 3 | 2 | 1 | 17 | 16 | 15 | 14 | 13 | 12 | 11 | 10 | 9 | 8 | 7 | 6 | 5 | 4 | 3 | 2 | 1 |